




0+360.000

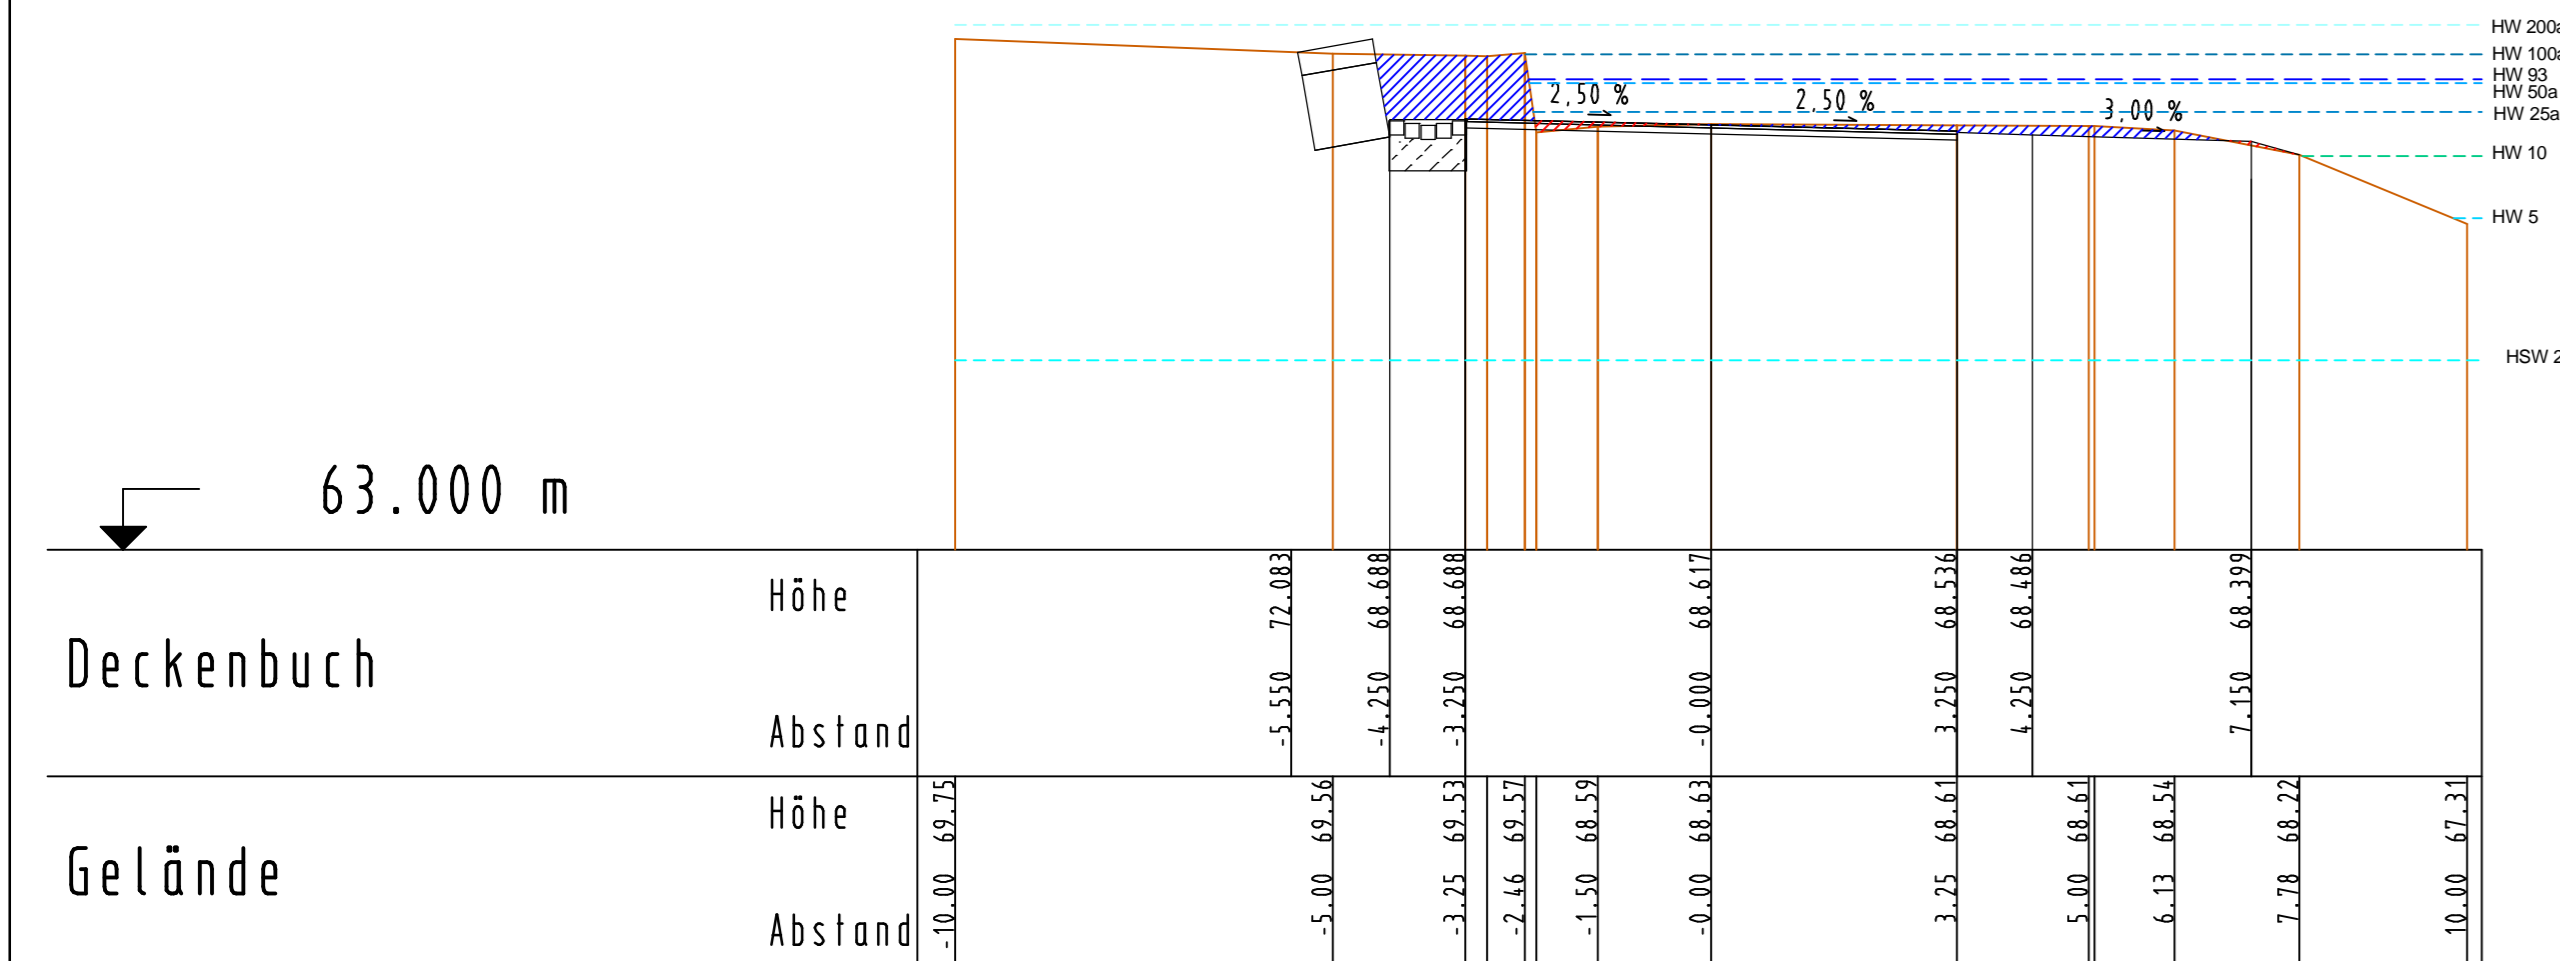


0+420.000

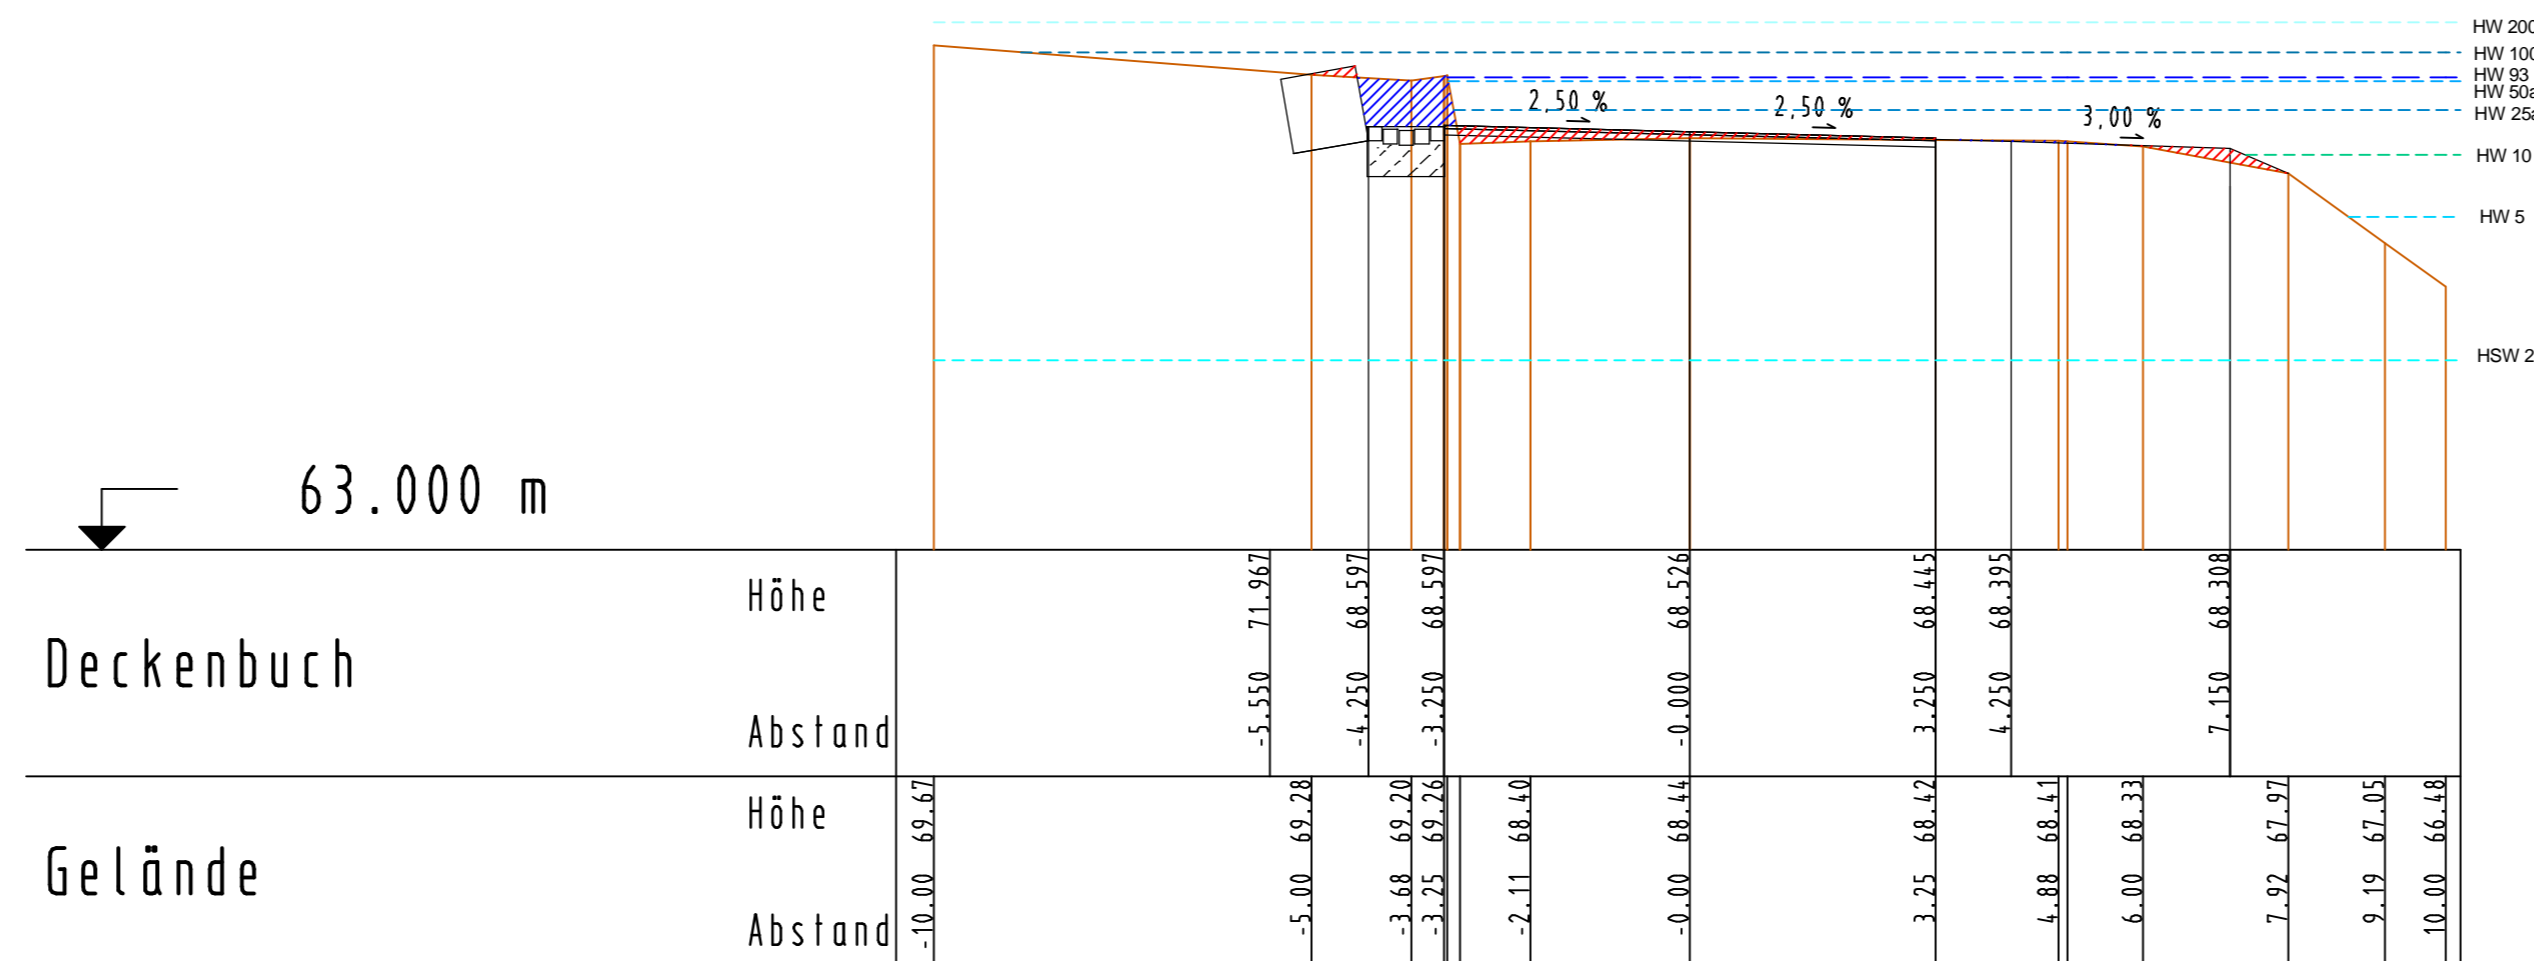


0+480.000

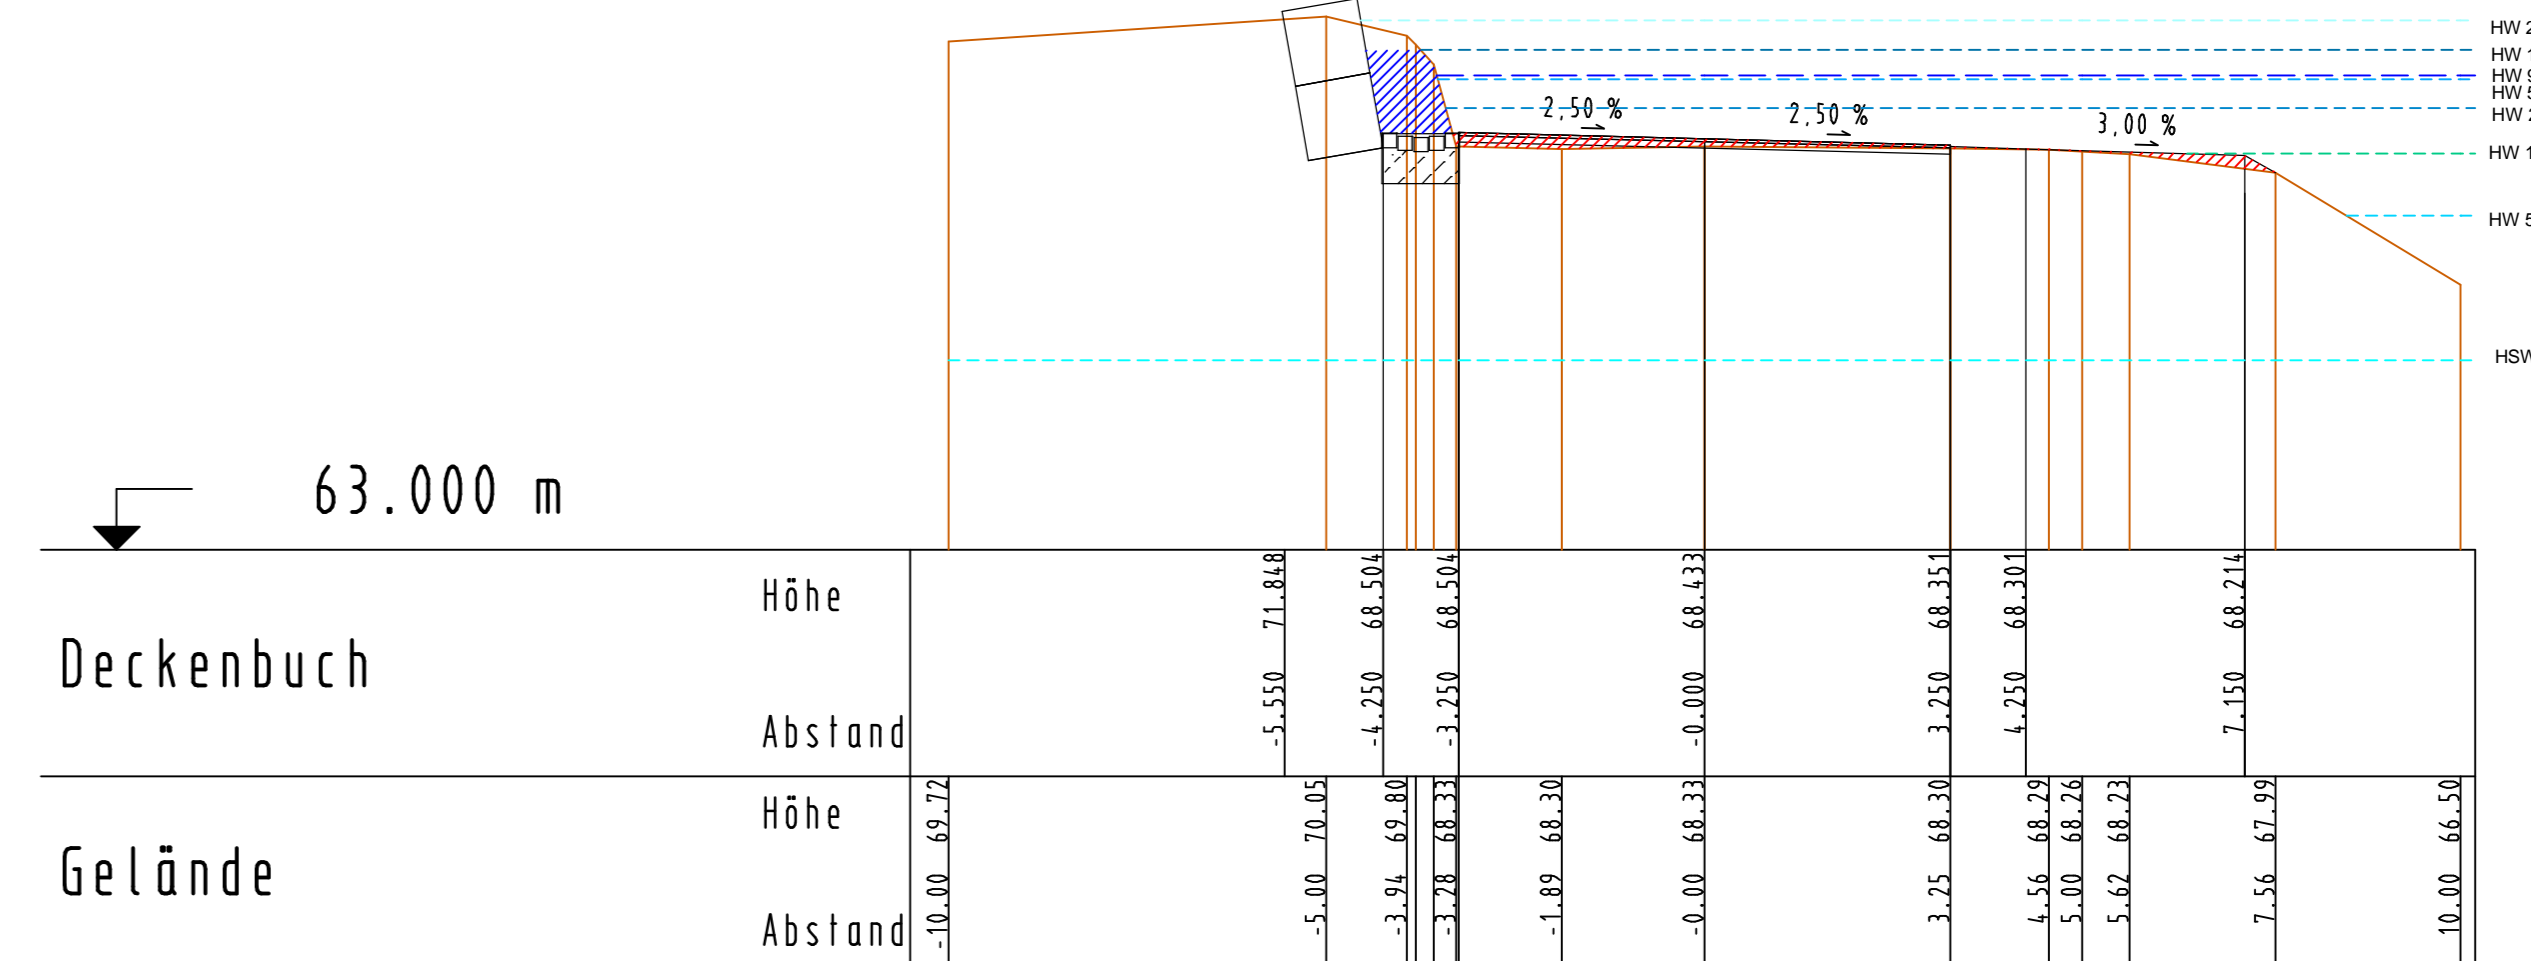


0+380.000

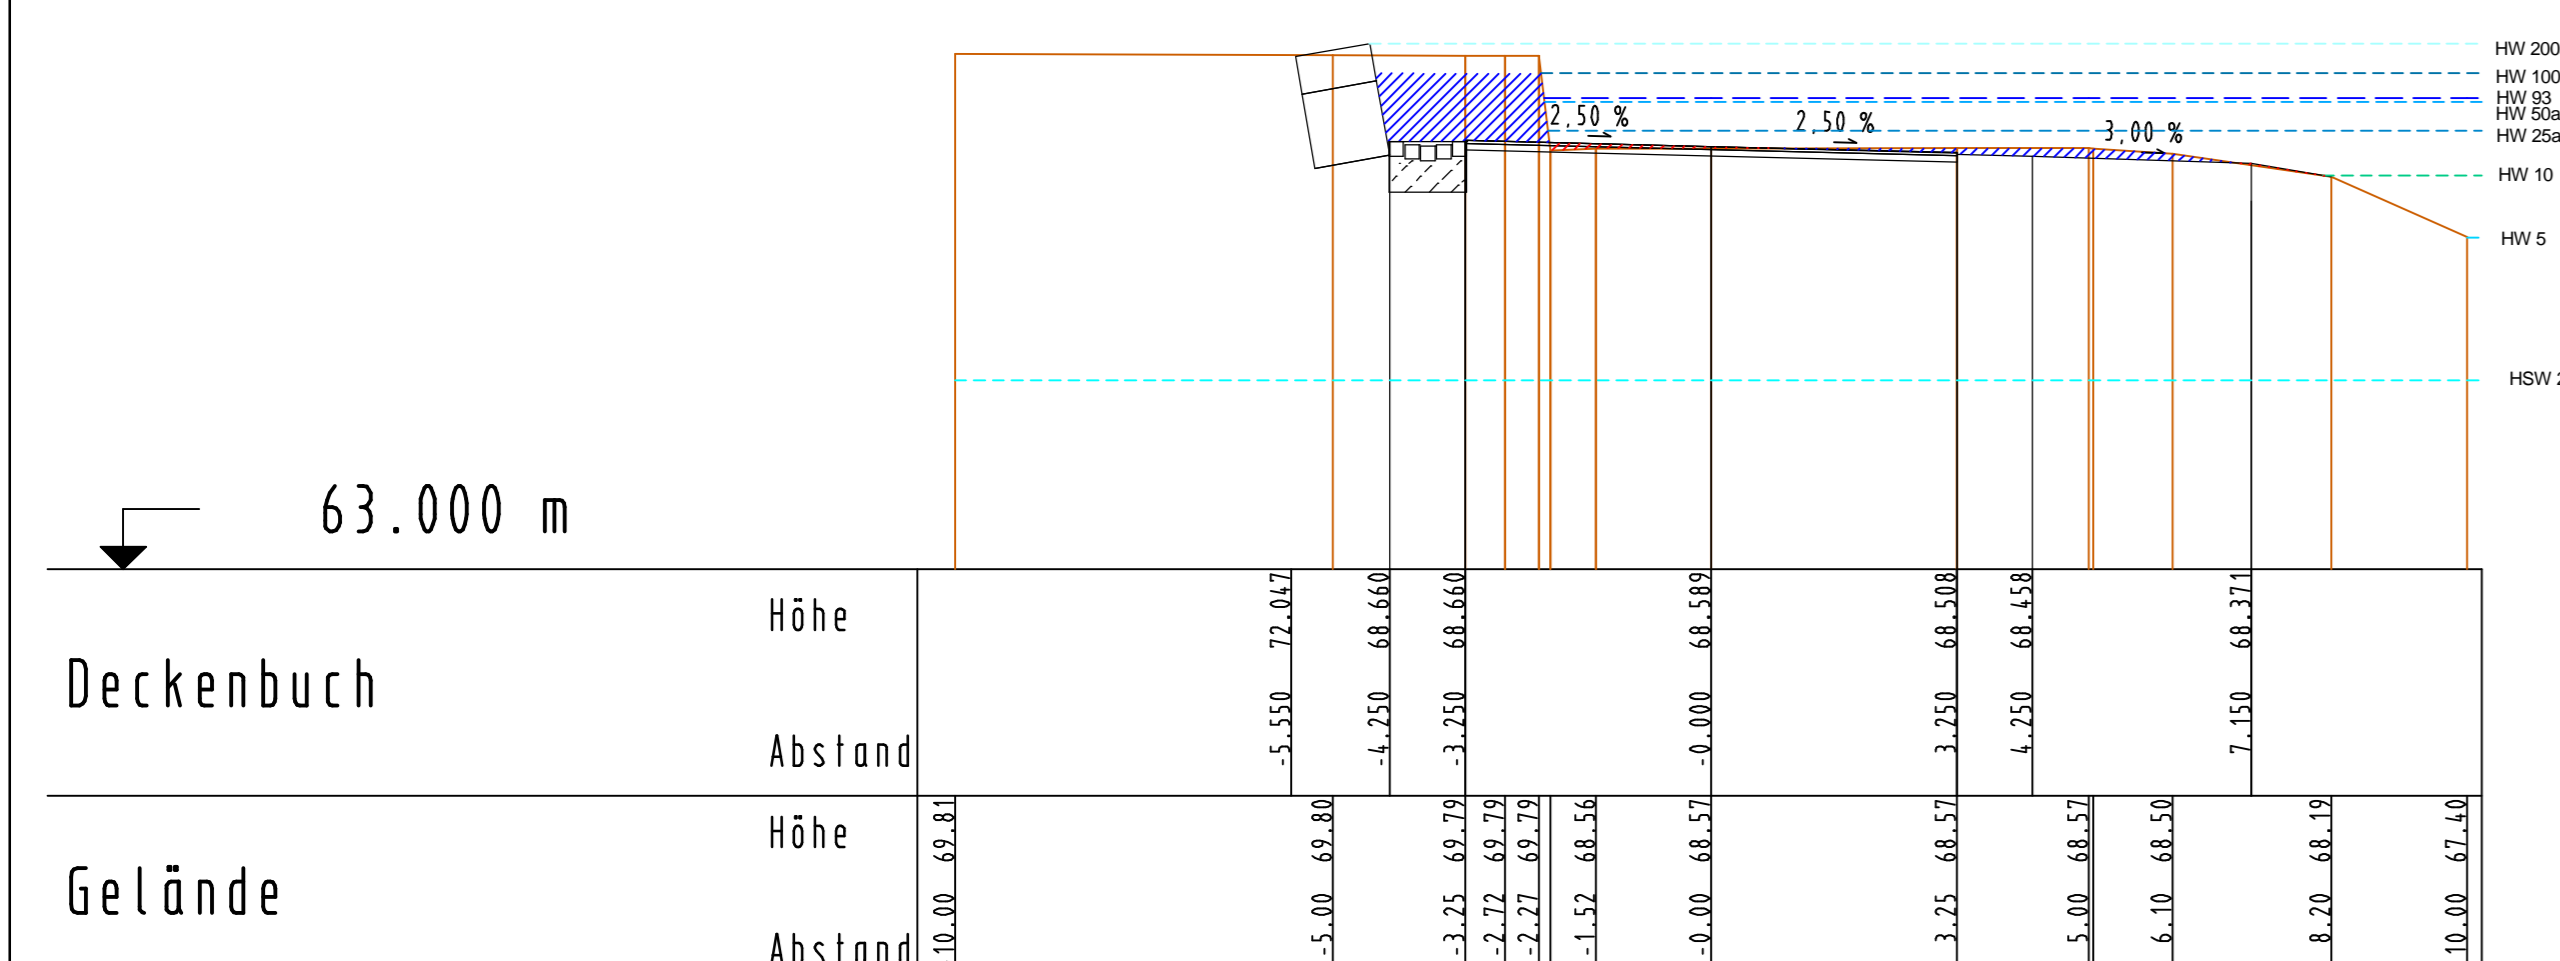


0+440.000

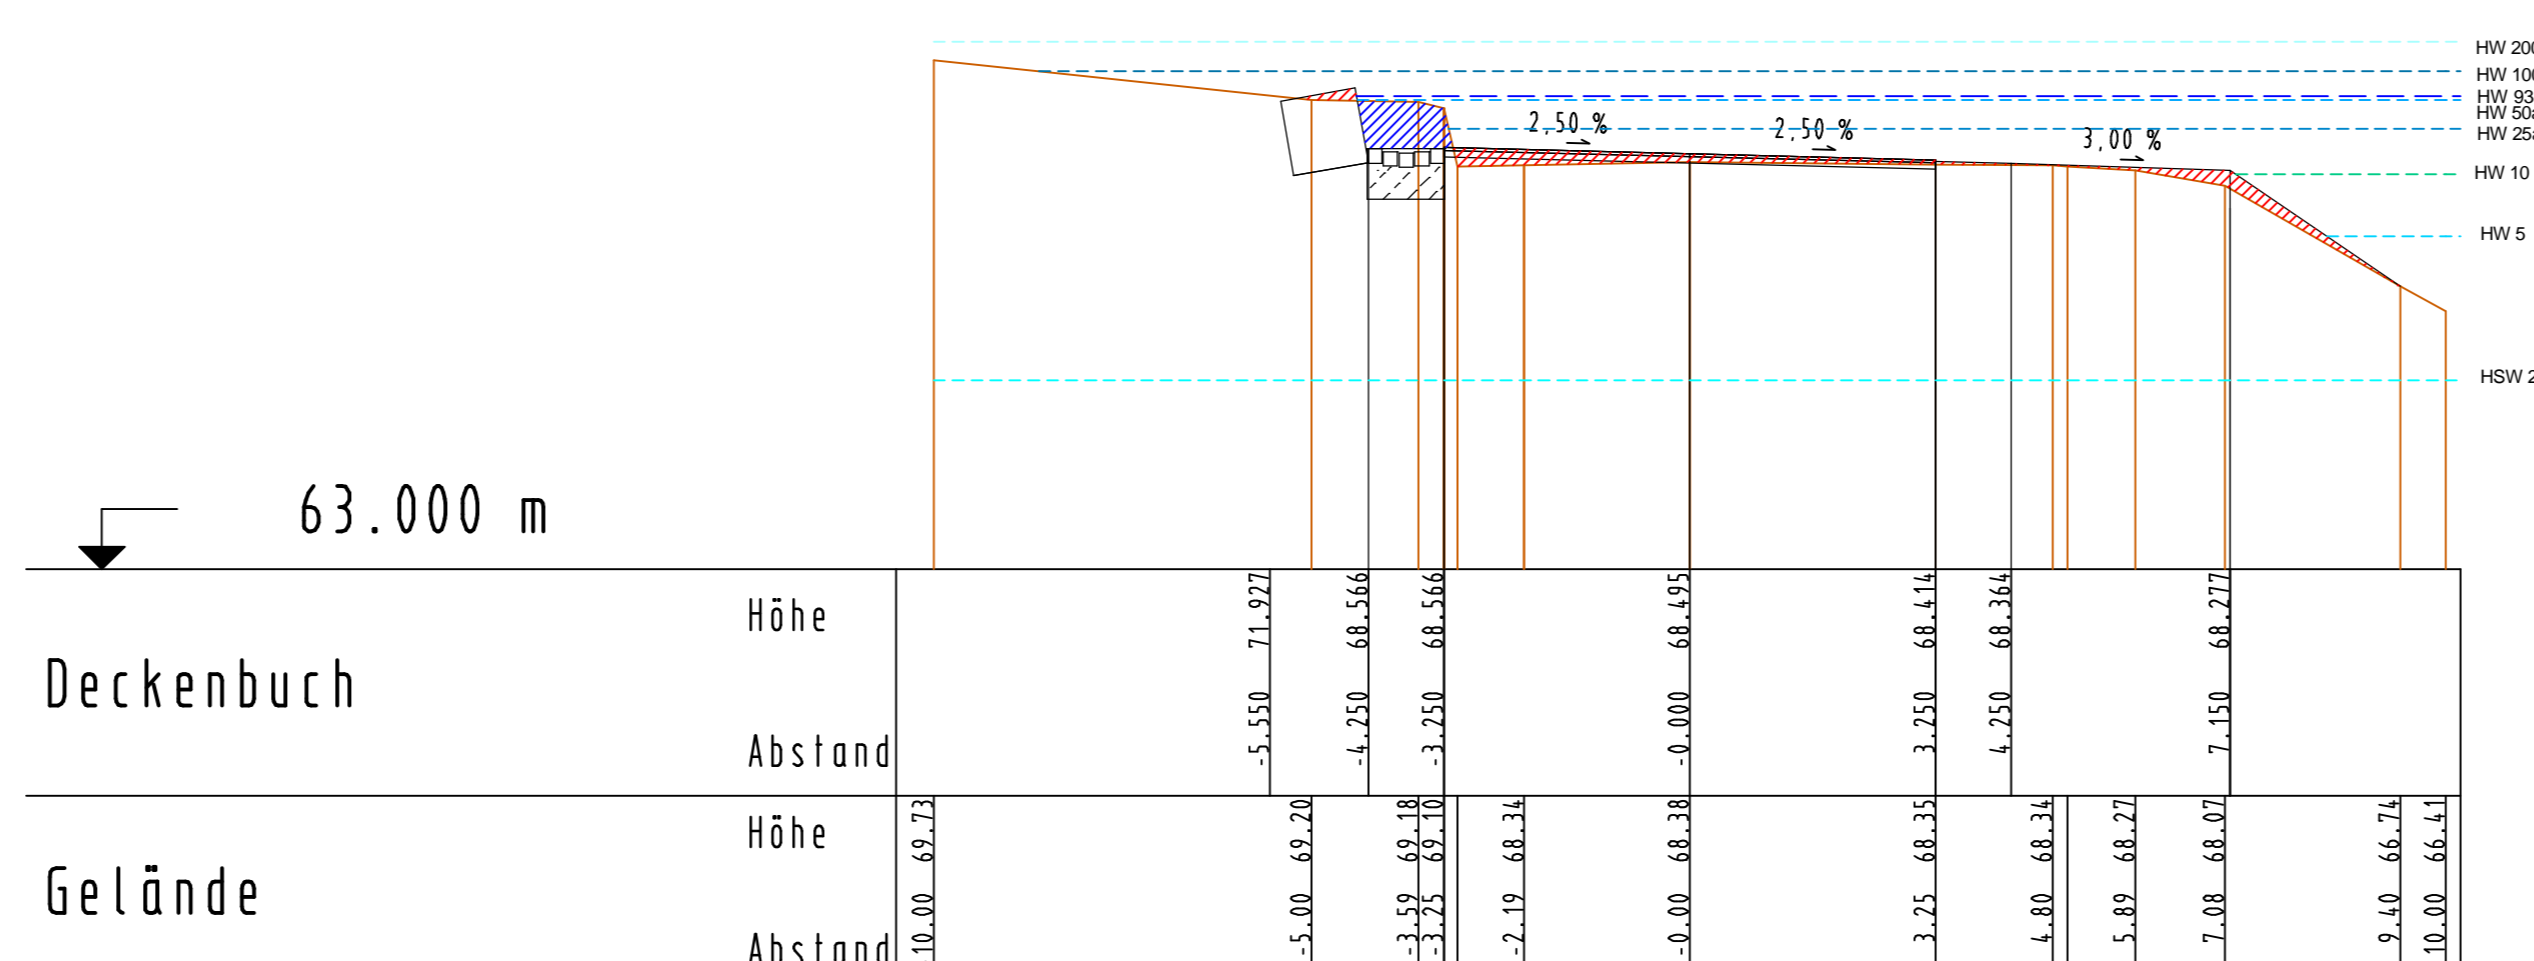


0+500.000

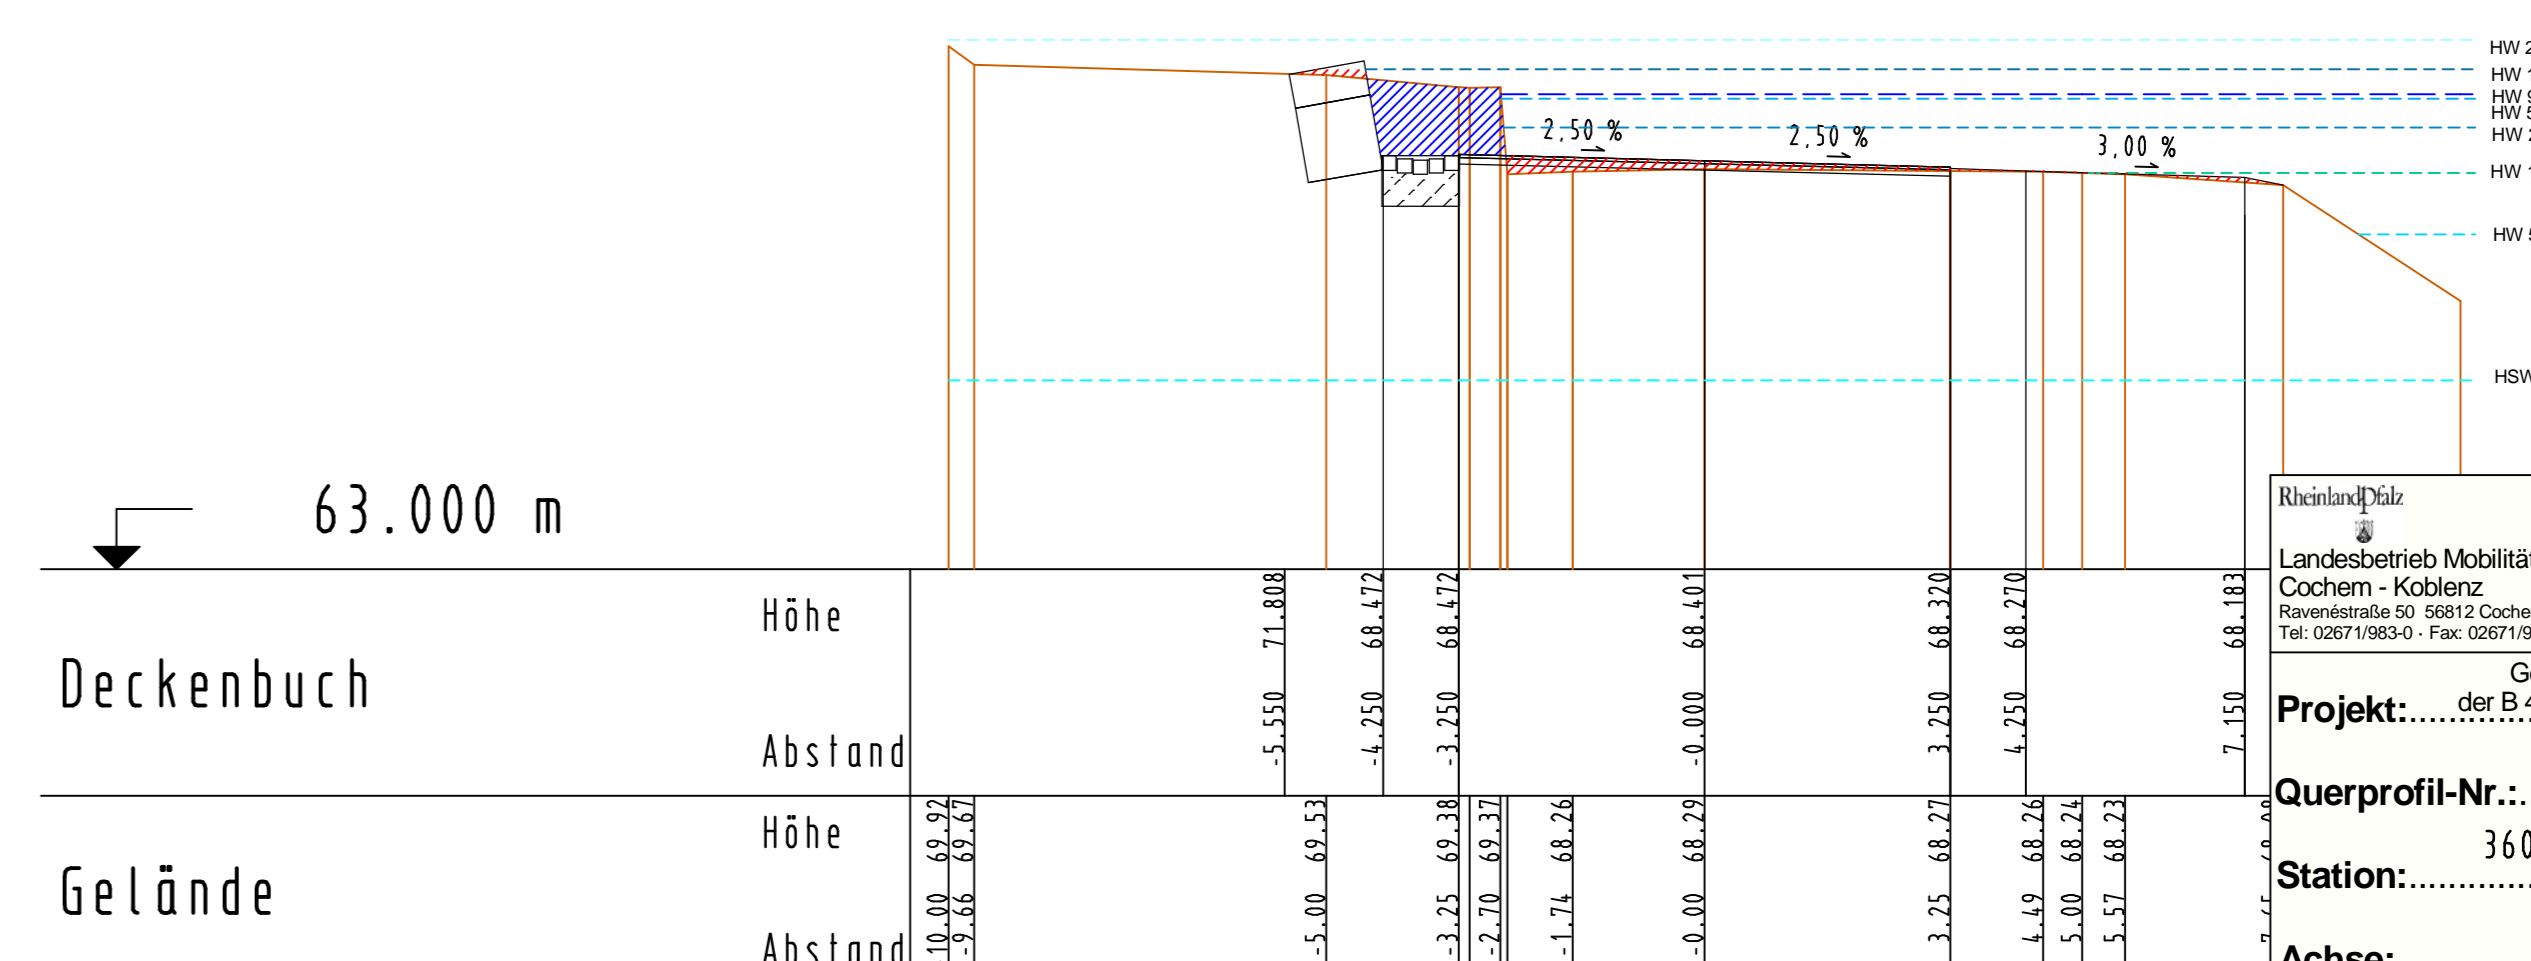


0+400.000

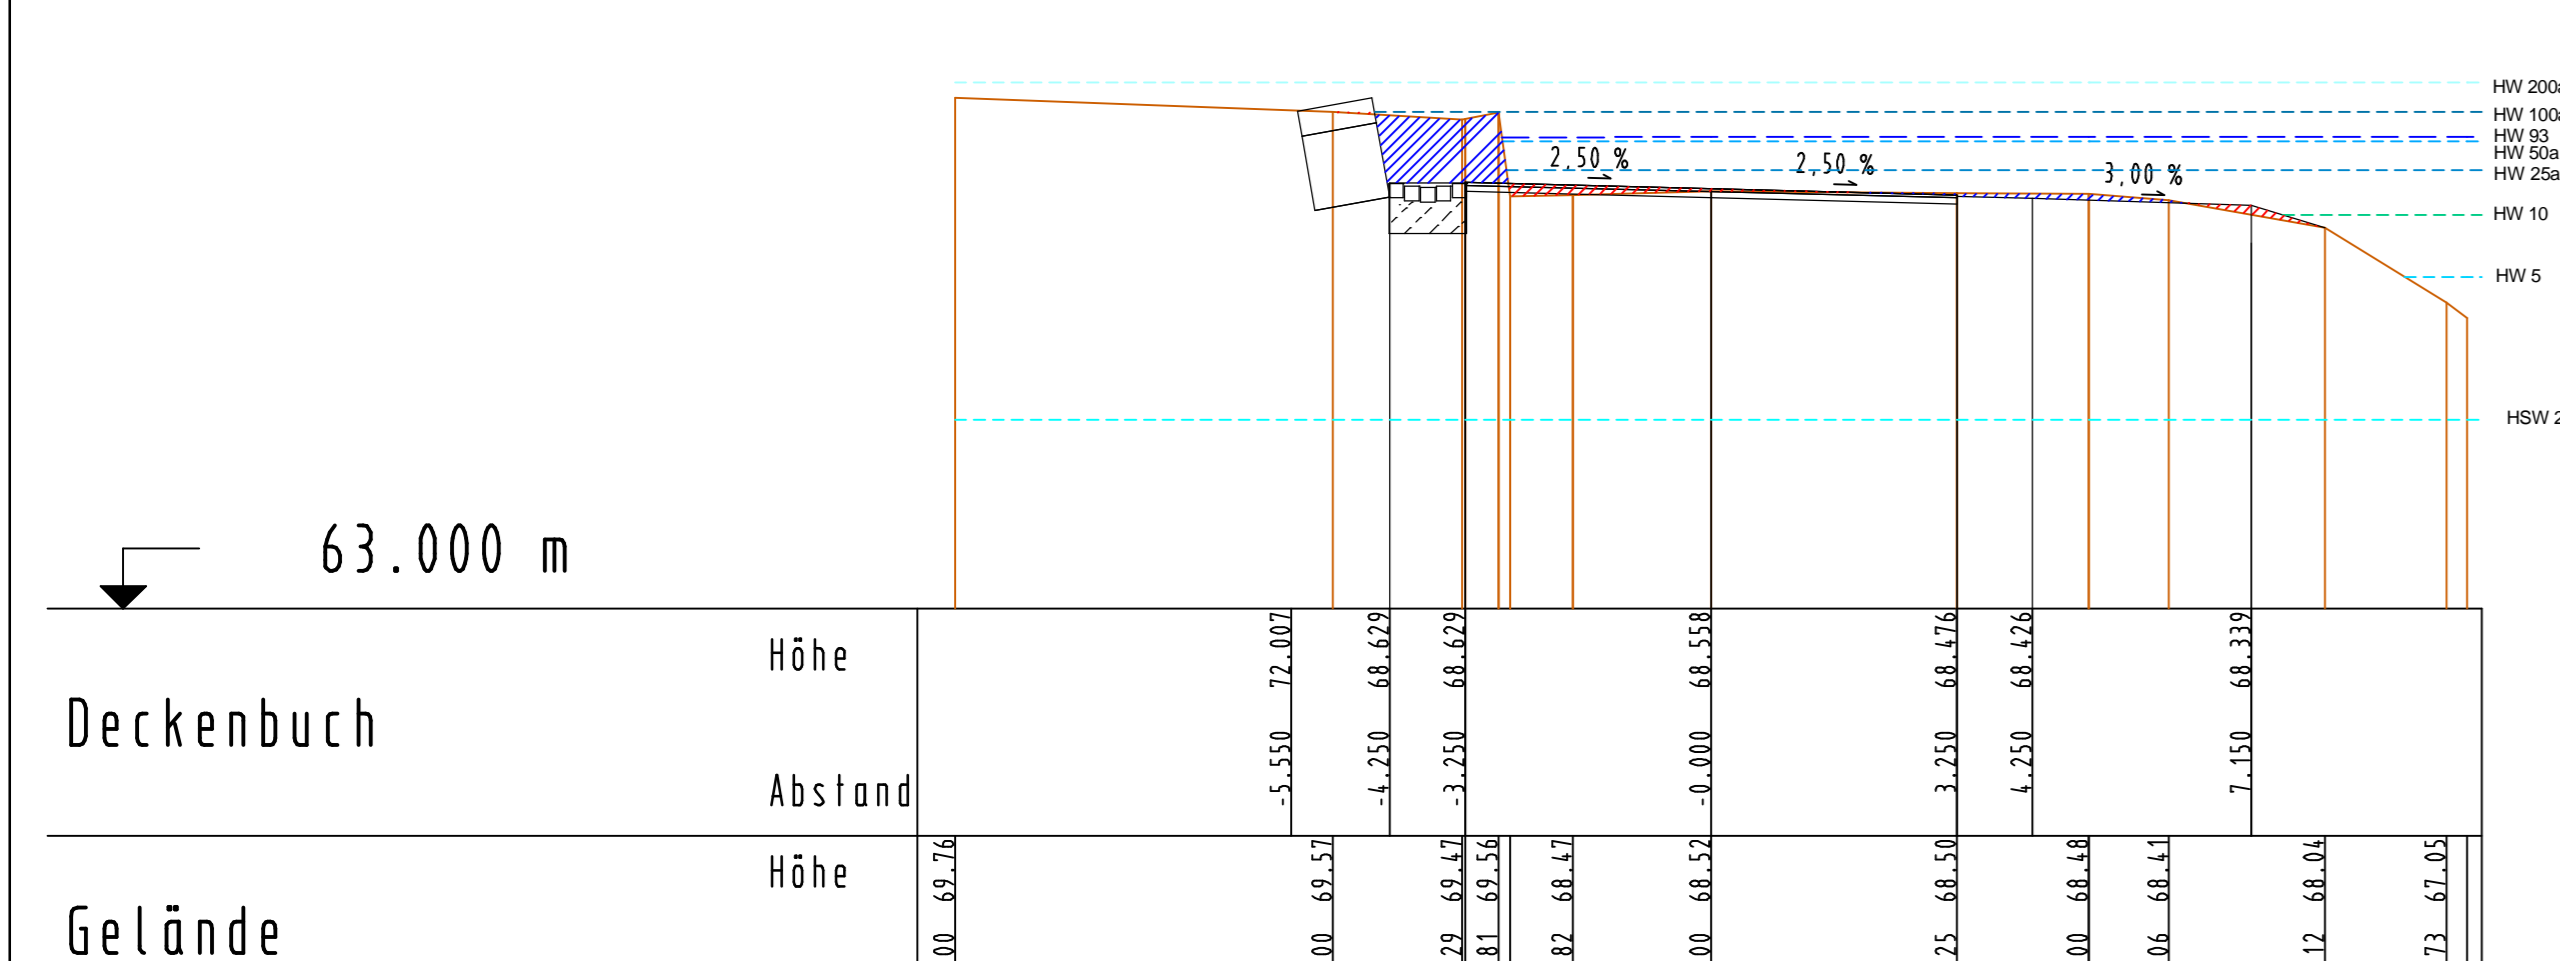

0+460.000

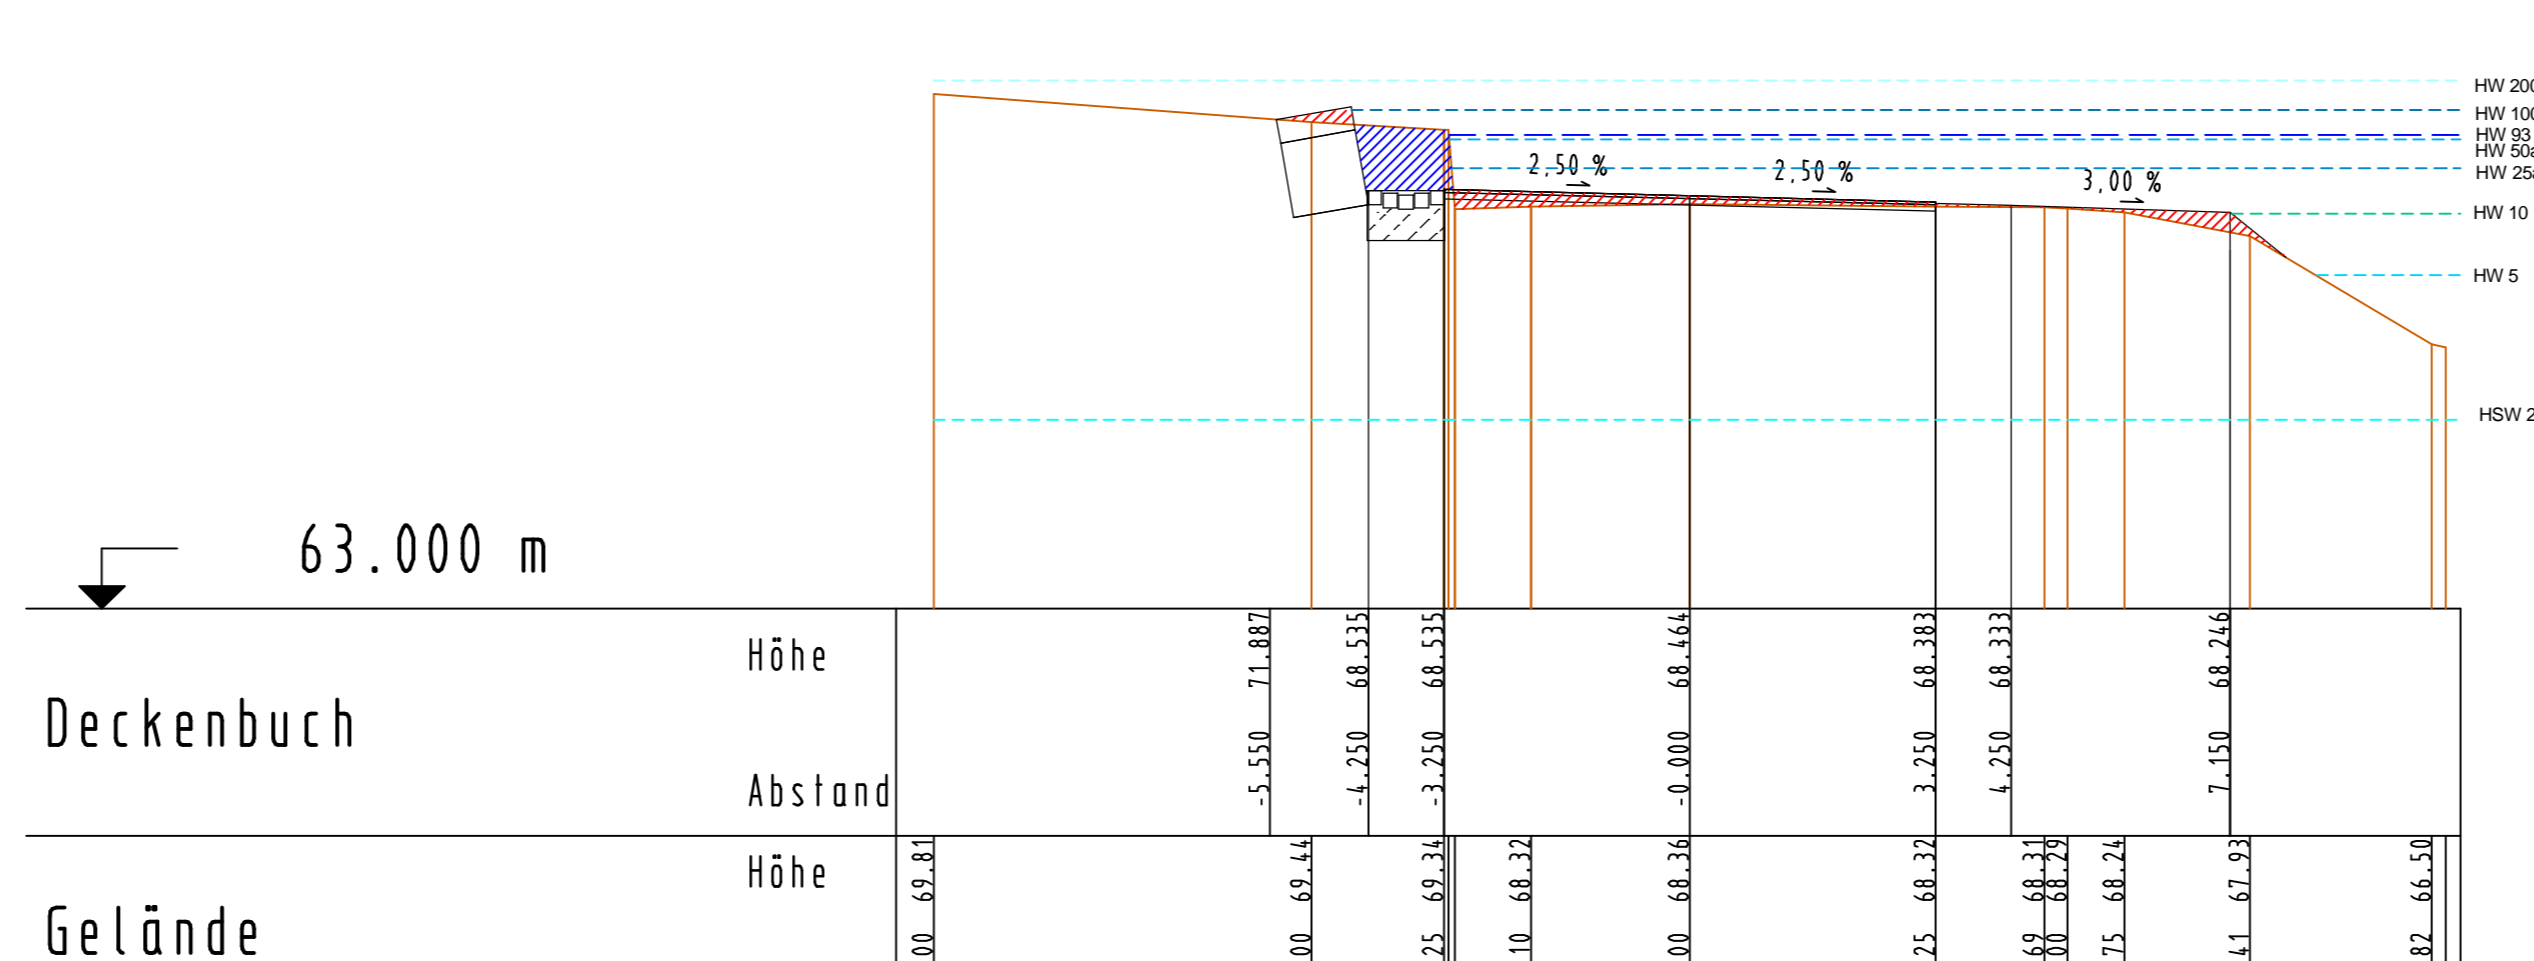

0+520.000

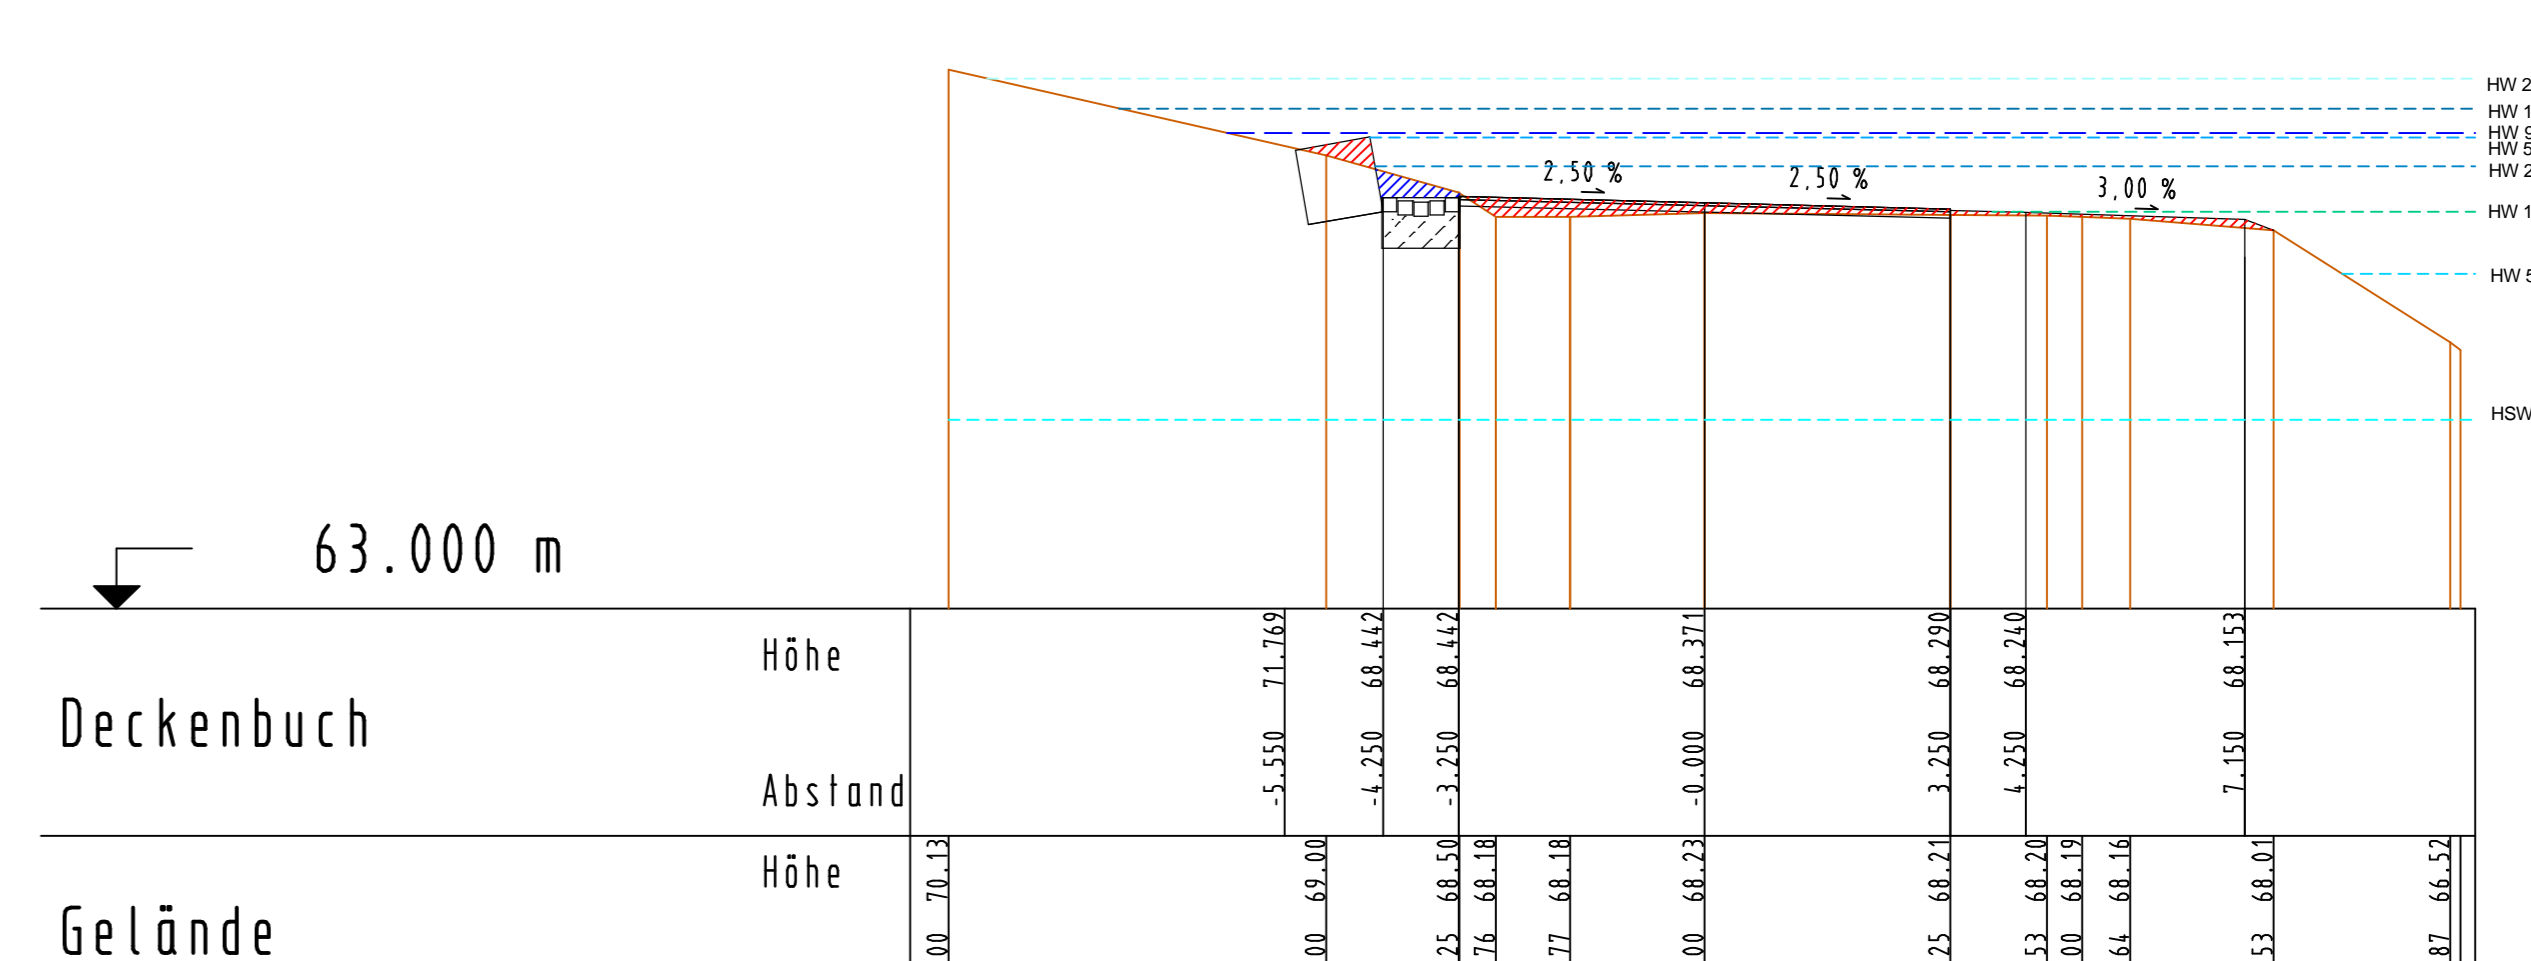

Rheinland-Pfalz  
Landesbetrieb Mobilität  
Cochem - Koblenz  
Kaiserstraße 50, 56812 Cochem  
Tel. 0267198330 - Fax. 02671983300

**LBM**

Projekt: Goh- und Radweg entlang der B 49 - Koblenz Moselweiß - Lay...  
Querprofil-Nr.: 19  
Station: 360.000 - 520.000  
Achse: 16

Maßstab 1:100  
Ingenieurbüro Weinand  
November 2014