


H = 4500.000 m  
 T = 88.876 m  
 f = 0.878 m  
 km = 5+415.894  
 h TS = 255.756 m

H = 5500.000 m  
 T = 85.912 m  
 f = 0.671 m  
 km = 5+614.321  
 h TS = 250.796 m

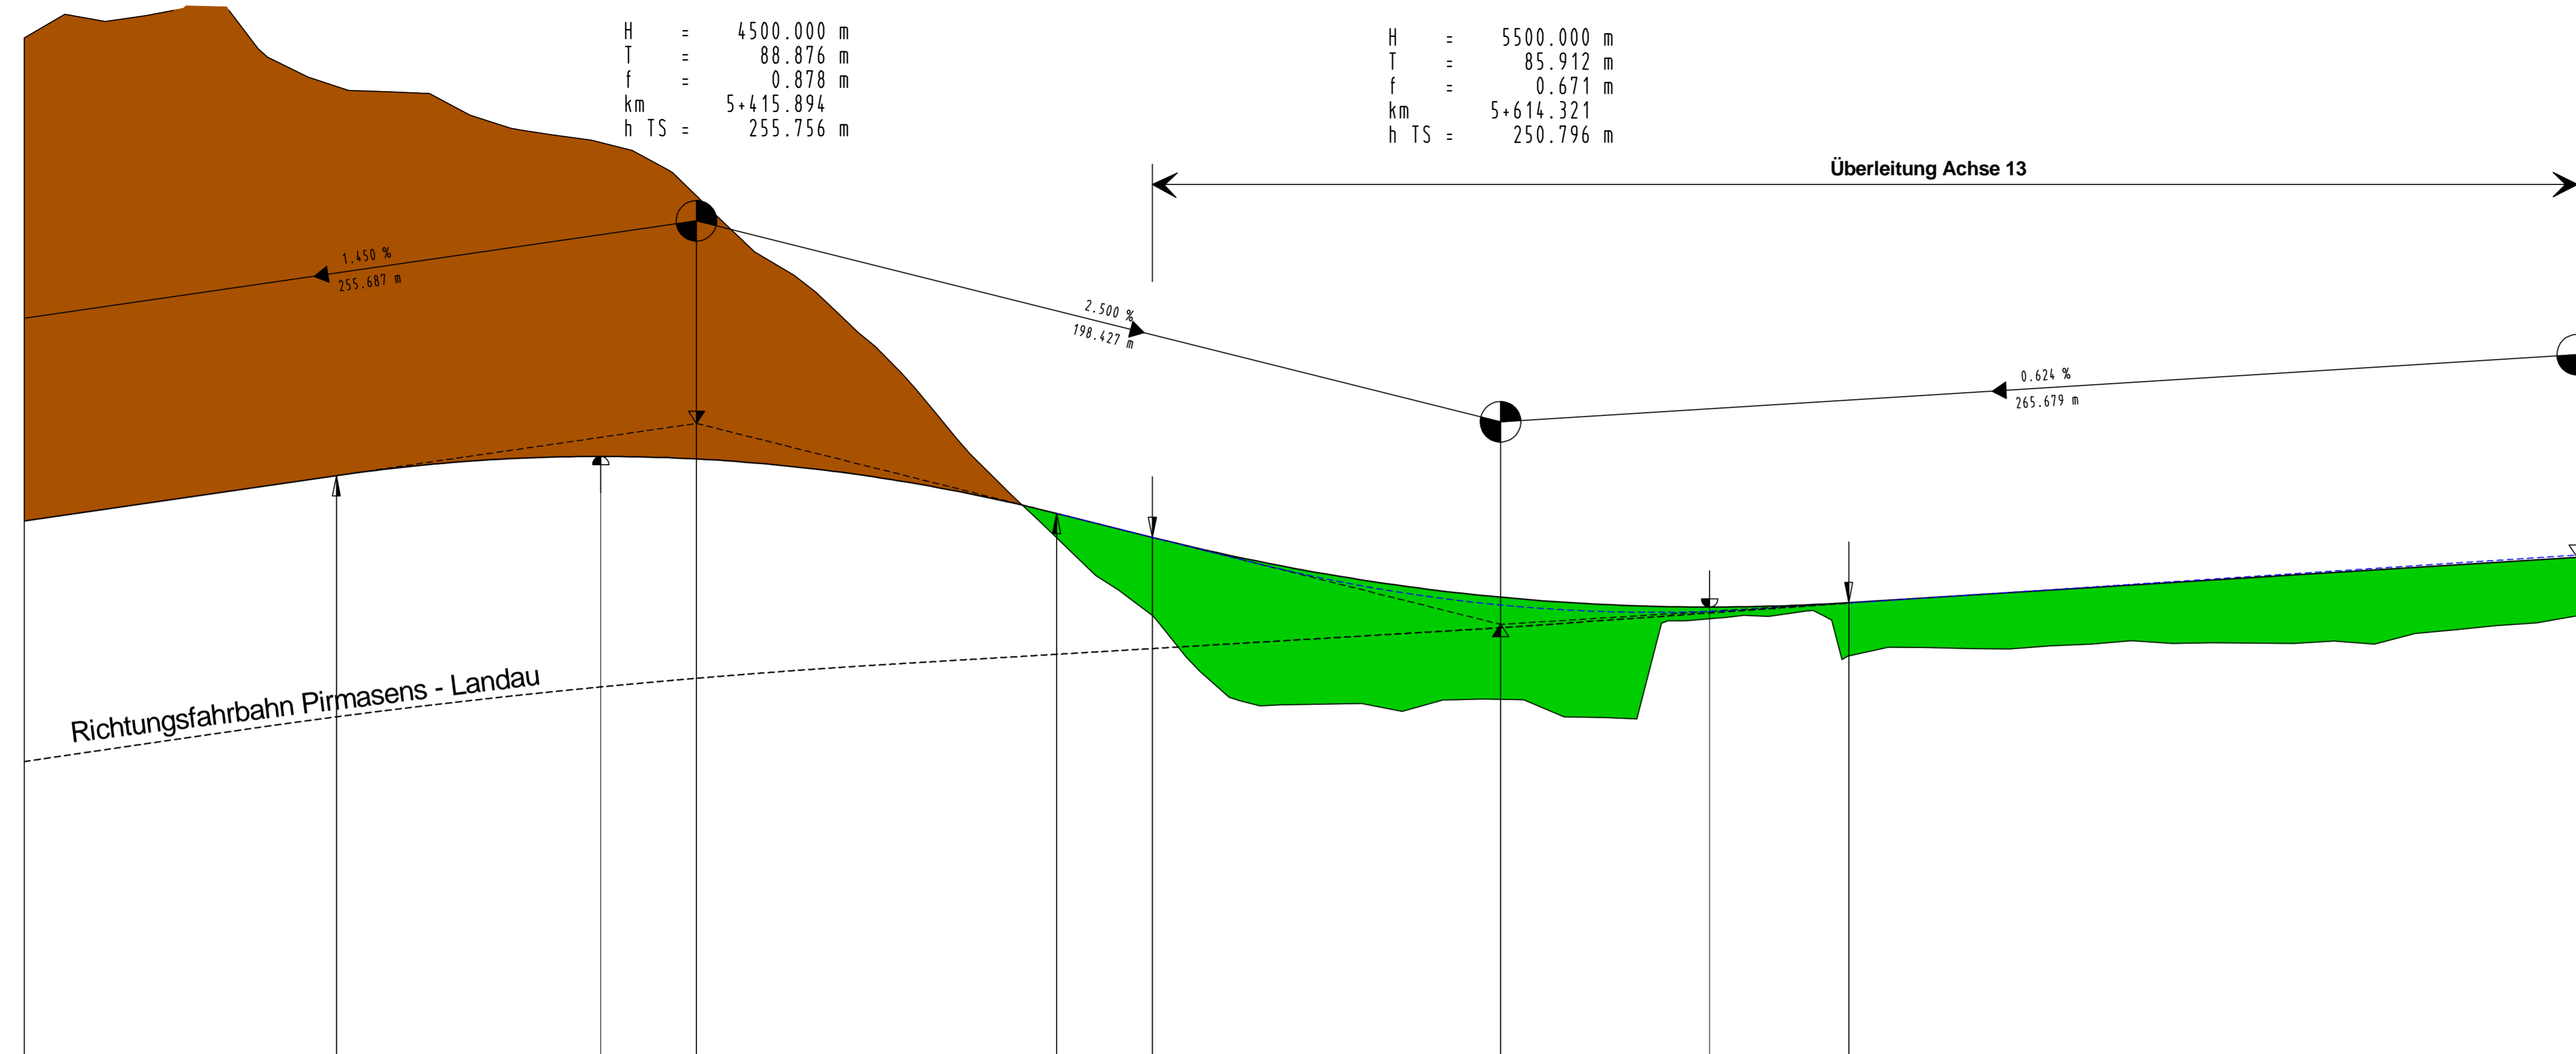


Überleitung Achse 13 -----  
 Südliche Fahrbahn Achse 30 -----  
 NN 240.000 m

Gradientenhöhe	254.468	254.841	254.879	253.535	253.492	253.202	252.952	252.844	251.467	251.225	251.332	252.451	
Überleitung Achse 13				253.535	253.492	253.202	252.952	252.844	251.467	251.225	251.332	252.451	
Geländehöhe	250.000	265.269	265.858	265.680	265.816	266.056	266.079	265.000	264.303	264.000	263.942	263.899	263.363	263.040	262.886	262.745	262.490	261.943	261.000	260.009	259.410	259.000	258.556	258.000	257.000	256.810	255.997	254.315	253.387	252.425	252.000	251.645	251.000	250.000	249.648	249.000	252.344	252.206	251.983	251.785	251.611	251.463	251.340	251.263	251.168	251.119	251.096	251.008	250.887	250.974	250.972	251.020	250.997	251.134	251.242	251.309	251.375	251.441	251.508	251.574	251.640	251.706	251.773	251.839	251.905	251.972	252.038	252.104	252.171	252.237	252.303	252.369	252.436	252.502
Station Querprofil	250.000	265.269	265.858	265.680	265.816	266.056	266.079	265.000	264.303	264.000	263.942	263.899	263.363	263.040	262.886	262.745	262.490	261.943	261.000	260.009	259.410	259.000	258.556	258.000	257.000	256.810	255.997	254.315	253.387	252.425	252.000	251.645	251.000	250.000	249.648	249.000	252.344	252.206	251.983	251.785	251.611	251.463	251.340	251.263	251.168	251.119	251.096	251.008	250.887	250.974	250.972	251.020	250.997	251.134	251.242	251.309	251.375	251.441	251.508	251.574	251.640	251.706	251.773	251.839	251.905	251.972	252.038	252.104	252.171	252.237	252.303	252.369	252.436	252.502

Krümmung  
 200 / R (cm)



Querneigung  
 Maßstab 1 : 20  
 Linker Fahrbahnrand  
 rechter Fahrbahnrand

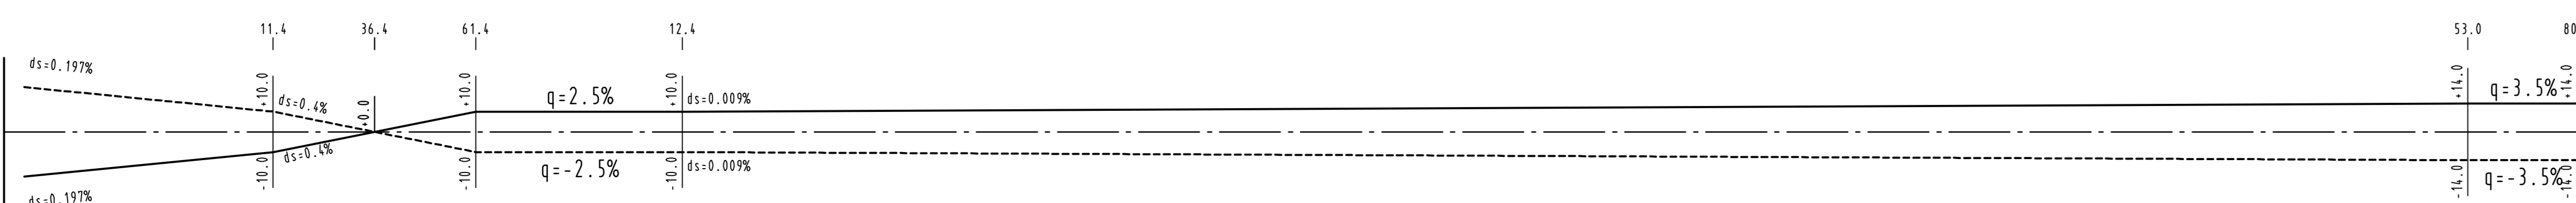

**Legende:**

- ↓ Ausrundungsanfang, -ende
- ⊙ Neigungsbrechpunkt
- ↑ Gradientenhochpunkt
- ↓ Gradiententiefpunkt
- Auftrag
- Abtrag

**PLANFESTSTELLUNG**

Rheinland-Pfalz  
 Landesbetrieb Straßen und Verkehr  
 Kaiserslautern  
 Morlauterer Straße 20 · 67657 Kaiserslautern  
 Tel: 0631/3631-0 · Fax: 0631/3631-225

**B 10**  
**3-streif. Ausbau im Bereich**  
**der Felswand bei Hauenstein**

Bau-km 5+250 - 5+880

von NIK 6712 012 nach NIK: 6713 008

Entwurfsprüfung: \_\_\_\_\_ Datum \_\_\_\_\_ Name \_\_\_\_\_  
 Straßenplanung: \_\_\_\_\_ Datum \_\_\_\_\_ Name \_\_\_\_\_  
 Landespflege: \_\_\_\_\_ Datum \_\_\_\_\_ Name \_\_\_\_\_  
 Fachgruppenleiter Planung: \_\_\_\_\_ Datum 07.05.2012 Name Zodet

Nr.	Art der Änderung	Datum	Name
1			
2			
3			
4			

aufgestellt: \_\_\_\_\_, den 10.05.2012.  
 gez. Richard Lutz  
 Dienststellenleiter