


0+620.000

NN 299.000 m

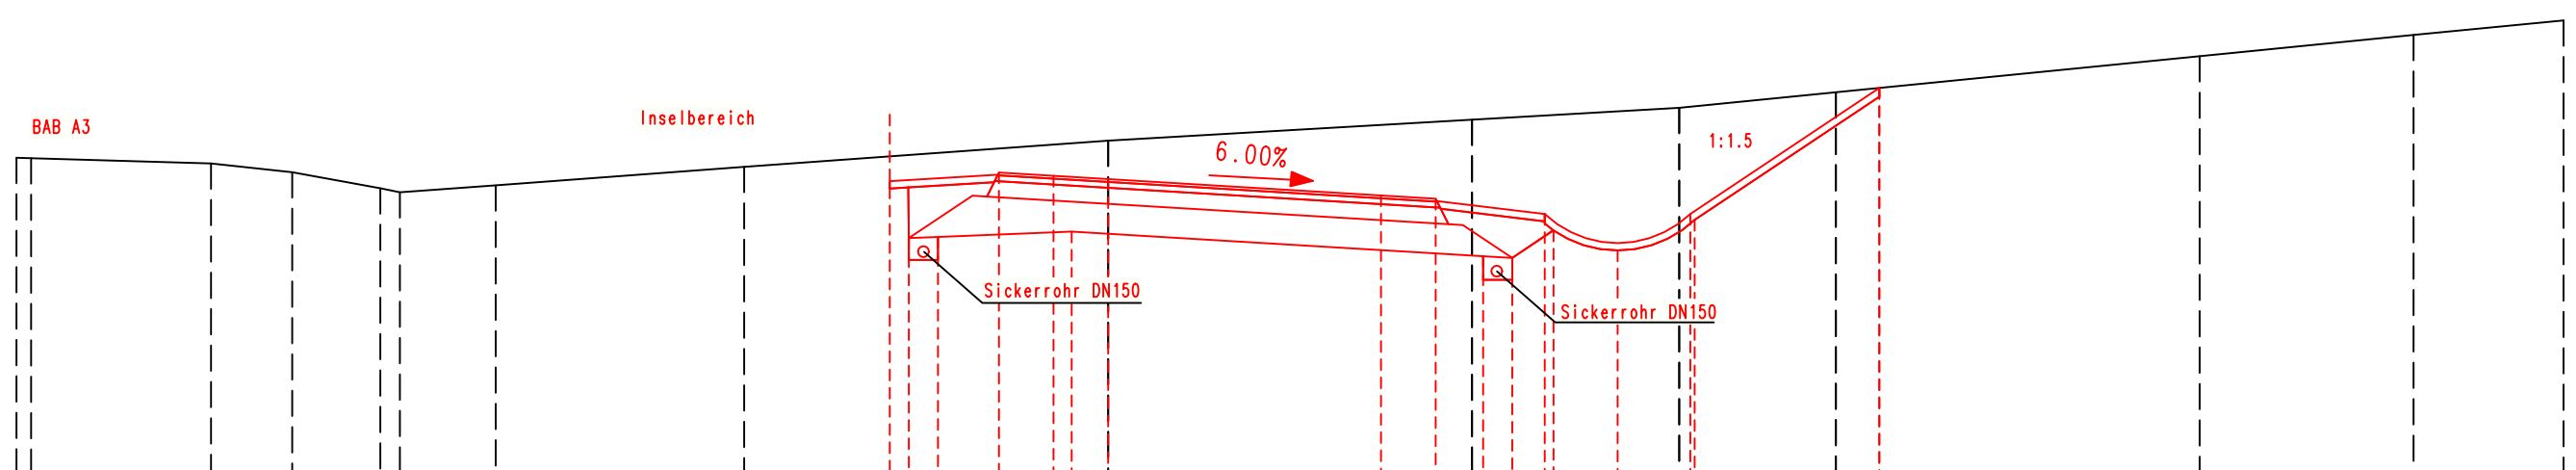

	Planung		Oberkante Planum		Gelände	
	Höhe	Abstand	Höhe	Abstand	Höhe	Abstand
					-15.000	303.313
					-14.799	303.308
					-12.326	303.236
					-11.211	303.115
					-10.000	302.894
					-9.731	302.833
					-8.416	302.935
					-5.000	303.189
					-3.000	303.333
					-3.000	302.991
					-2.748	302.806
					-2.338	301.910
					-2.338	302.226
					-1.516	303.080
					-1.500	303.111
					-0.750	303.066
					-0.500	302.300
					0.000	303.021
					3.750	302.796
					4.500	302.751
					4.516	302.719
					5.152	301.961
					5.552	301.637
					5.553	301.637
					6.121	302.315
					7.000	302.041
					7.848	302.141
					8.059	302.461
					8.000	302.541
					10.000	304.213
					10.597	304.272
					10.597	304.152
					10.597	304.272
					15.000	304.709
					17.938	305.000
					20.000	305.199