


0+820.000

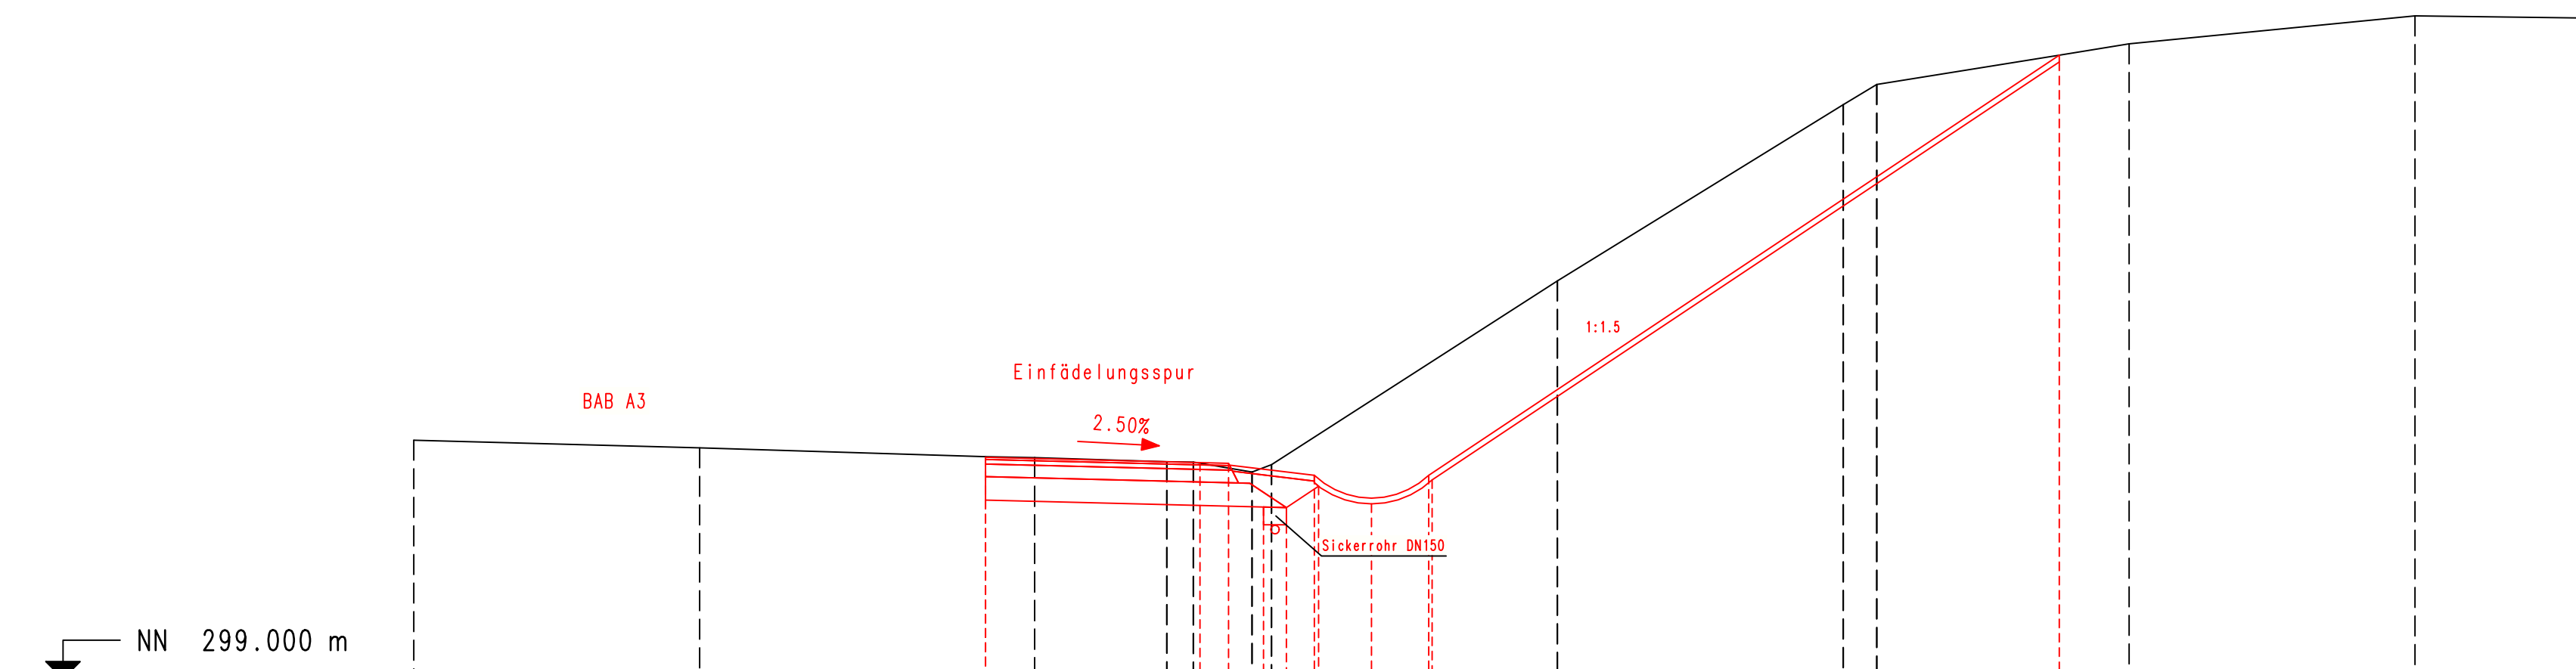

Planung		Oberkante Planum		Gelände	
Höhe	Abstand	Höhe	Abstand	Höhe	Abstand
				303.174	-10.000
				303.041	-5.000
302.876	0.000	302.876	0.000	302.885	0.000
302.876	0.000	302.126	0.000	302.868	0.858
302.783	3.750	302.005	4.861	302.796	3.169
302.770	4.250	301.895	5.261	302.791	3.633
302.738	4.266	301.995	5.261	302.746	4.661
302.560	5.750	302.370	5.825	302.746	5.000
302.160	6.750	302.060	6.750	302.160	6.750
302.560	7.750	302.479	7.809	302.560	7.750
				305.961	10.000
				309.045	15.000
				309.398	15.587
309.912	18.778	309.792	18.778	309.912	18.778
309.912	18.778	309.912	18.778	310.109	20.000
				310.598	25.000
				310.561	28.000