


Achse: 500  
0+700.000

B 257 / E 29

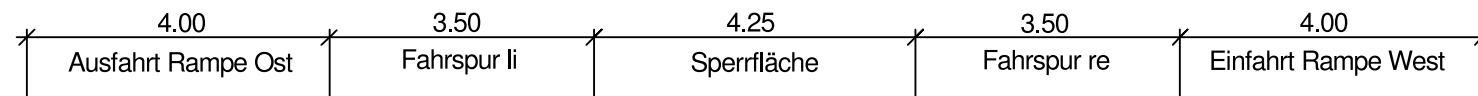

280.000

Gelände	Höhe	284.404	284.436	284.474	284.458	284.222	284.613	284.609	284.579	284.493	284.336	284.200	283.821	284.246	284.577	284.579	284.581
	Abstand	-15.000	-12.750	-10.000	-8.635	-7.775	-7.211	-5.671	-3.605	0.000	0.120	3.827	5.947	7.434	8.203	10.000	11.364
Deckenbuch	Höhe			284.755				284.655		284.514		284.374		284.274			
	Abstand			-9.650				-5.650		0.000		5.600		9.600			
Planung	Höhe		284.436	284.136	284.136	284.635	284.725	284.755	284.655	284.514	284.374	284.274	284.244	284.064	283.764	284.064	284.579
	Abstand		-12.750	-12.300	-11.900	-11.150	-9.650	-9.650	-5.650	0.000	5.600	9.600	9.600	11.100	11.850	12.600	13.373