


0+430.000

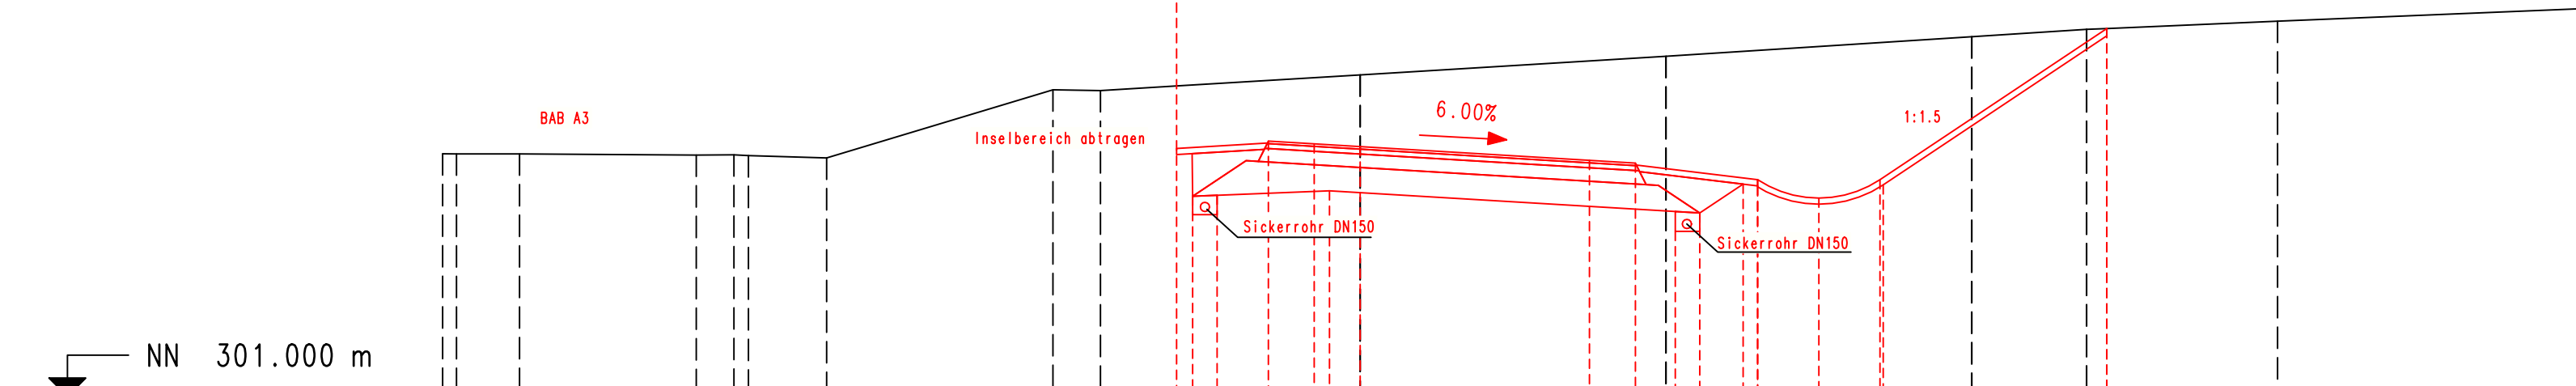

| Planung | Höhe | | | | | | | | | | | | | | | | | | | | | | | | | | | | | | | |
|------------------|---------|---------|---------|---------|---------|---------|---------|---------|---------|---------|---------|---------|---------|---------|---------|---------|---------|---------|---------|---------|---------|---------|---------|---------|---------|---------|---------|---------|---------|---------|---------|---------|
| | Abstand | | | | | | | | | | | | | | | | | | | | | | | | | | | | | | | |
| Oberkante Planum | Höhe | | | | | | | | | | | | | | | | | | | | | | | | | | | | | | | |
| | Abstand | | | | | | | | | | | | | | | | | | | | | | | | | | | | | | | |
| Gelände | Höhe | 304.966 | 304.964 | 304.964 | 304.945 | 304.950 | 304.936 | 304.898 | 306.012 | 306.000 | 306.075 | 305.053 | 305.142 | 305.173 | 305.128 | 305.083 | 304.858 | 304.813 | 304.781 | 304.022 | 303.698 | 303.998 | 304.471 | 304.427 | 304.143 | 304.243 | 304.458 | 304.543 | 307.014 | 307.014 | 307.134 | 307.339 |
| | Abstand | -15.000 | -14.773 | -13.743 | -10.854 | -10.237 | -10.000 | -8.721 | -5.021 | -4.246 | -3.000 | -2.748 | -2.338 | -2.338 | -0.500 | -0.000 | 3.750 | 4.500 | 4.516 | 5.152 | 5.552 | 5.553 | 6.261 | 6.500 | 7.500 | 8.553 | 8.500 | 12.207 | 12.207 | 15.000 | 20.000 | |

Anlage zum
Planfeststellungsbeschluss
gemäß Kapitel A Nr. IX. 12