


0+560.000

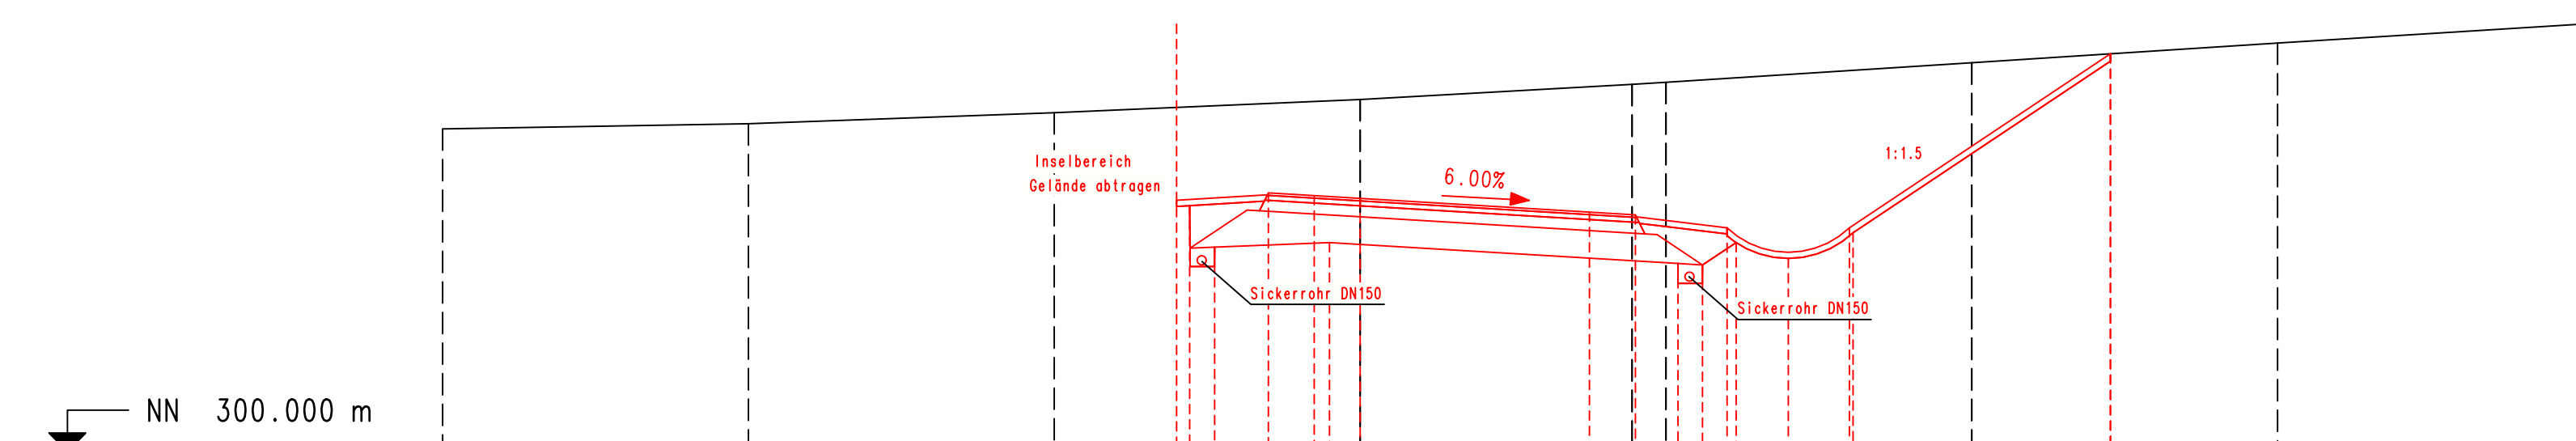

Planung	Höhe	
	Abstand	
Oberkante Planum	Höhe	
	Abstand	
Gelände	Höhe	-15.000	305.273				-10.000	305.356				-5.000	305.537	-3.000	305.623	304.106	303.923	303.339	-1.516	304.195	304.226	-0.750	304.181	0.000	304.136	3.750	303.911	4.500	303.866	4.516	303.854	5.197	303.072	5.588	302.748	5.598	303.048	6.147	303.414	7.000	303.155	8.059	303.575	8.000	303.656	12.266	306.379	12.266	306.499	15.000	306.676	20.000	306.986
	Abstand	

Anlage zum
Planfeststellungsbeschluss
gemäß Kapitel A Nr. IX. 12