
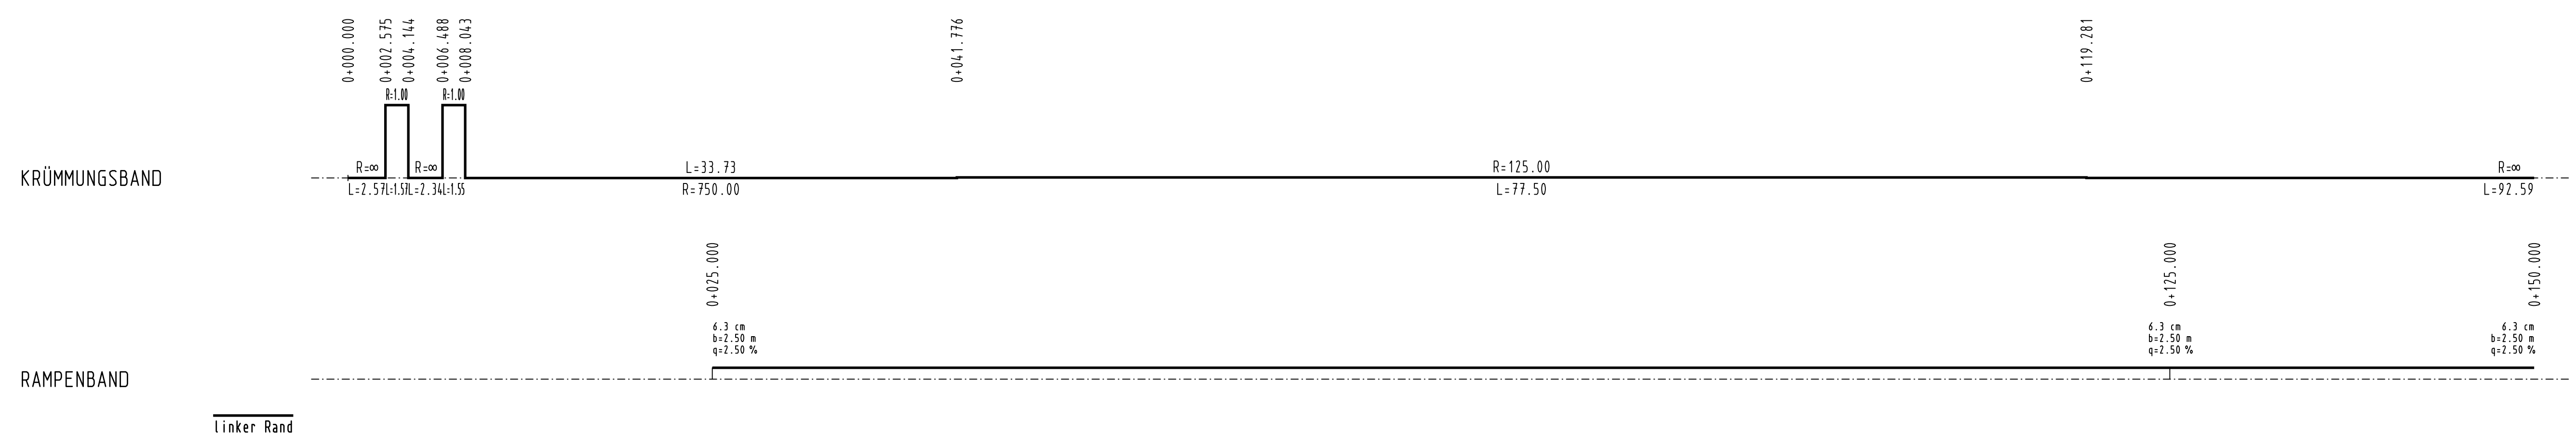
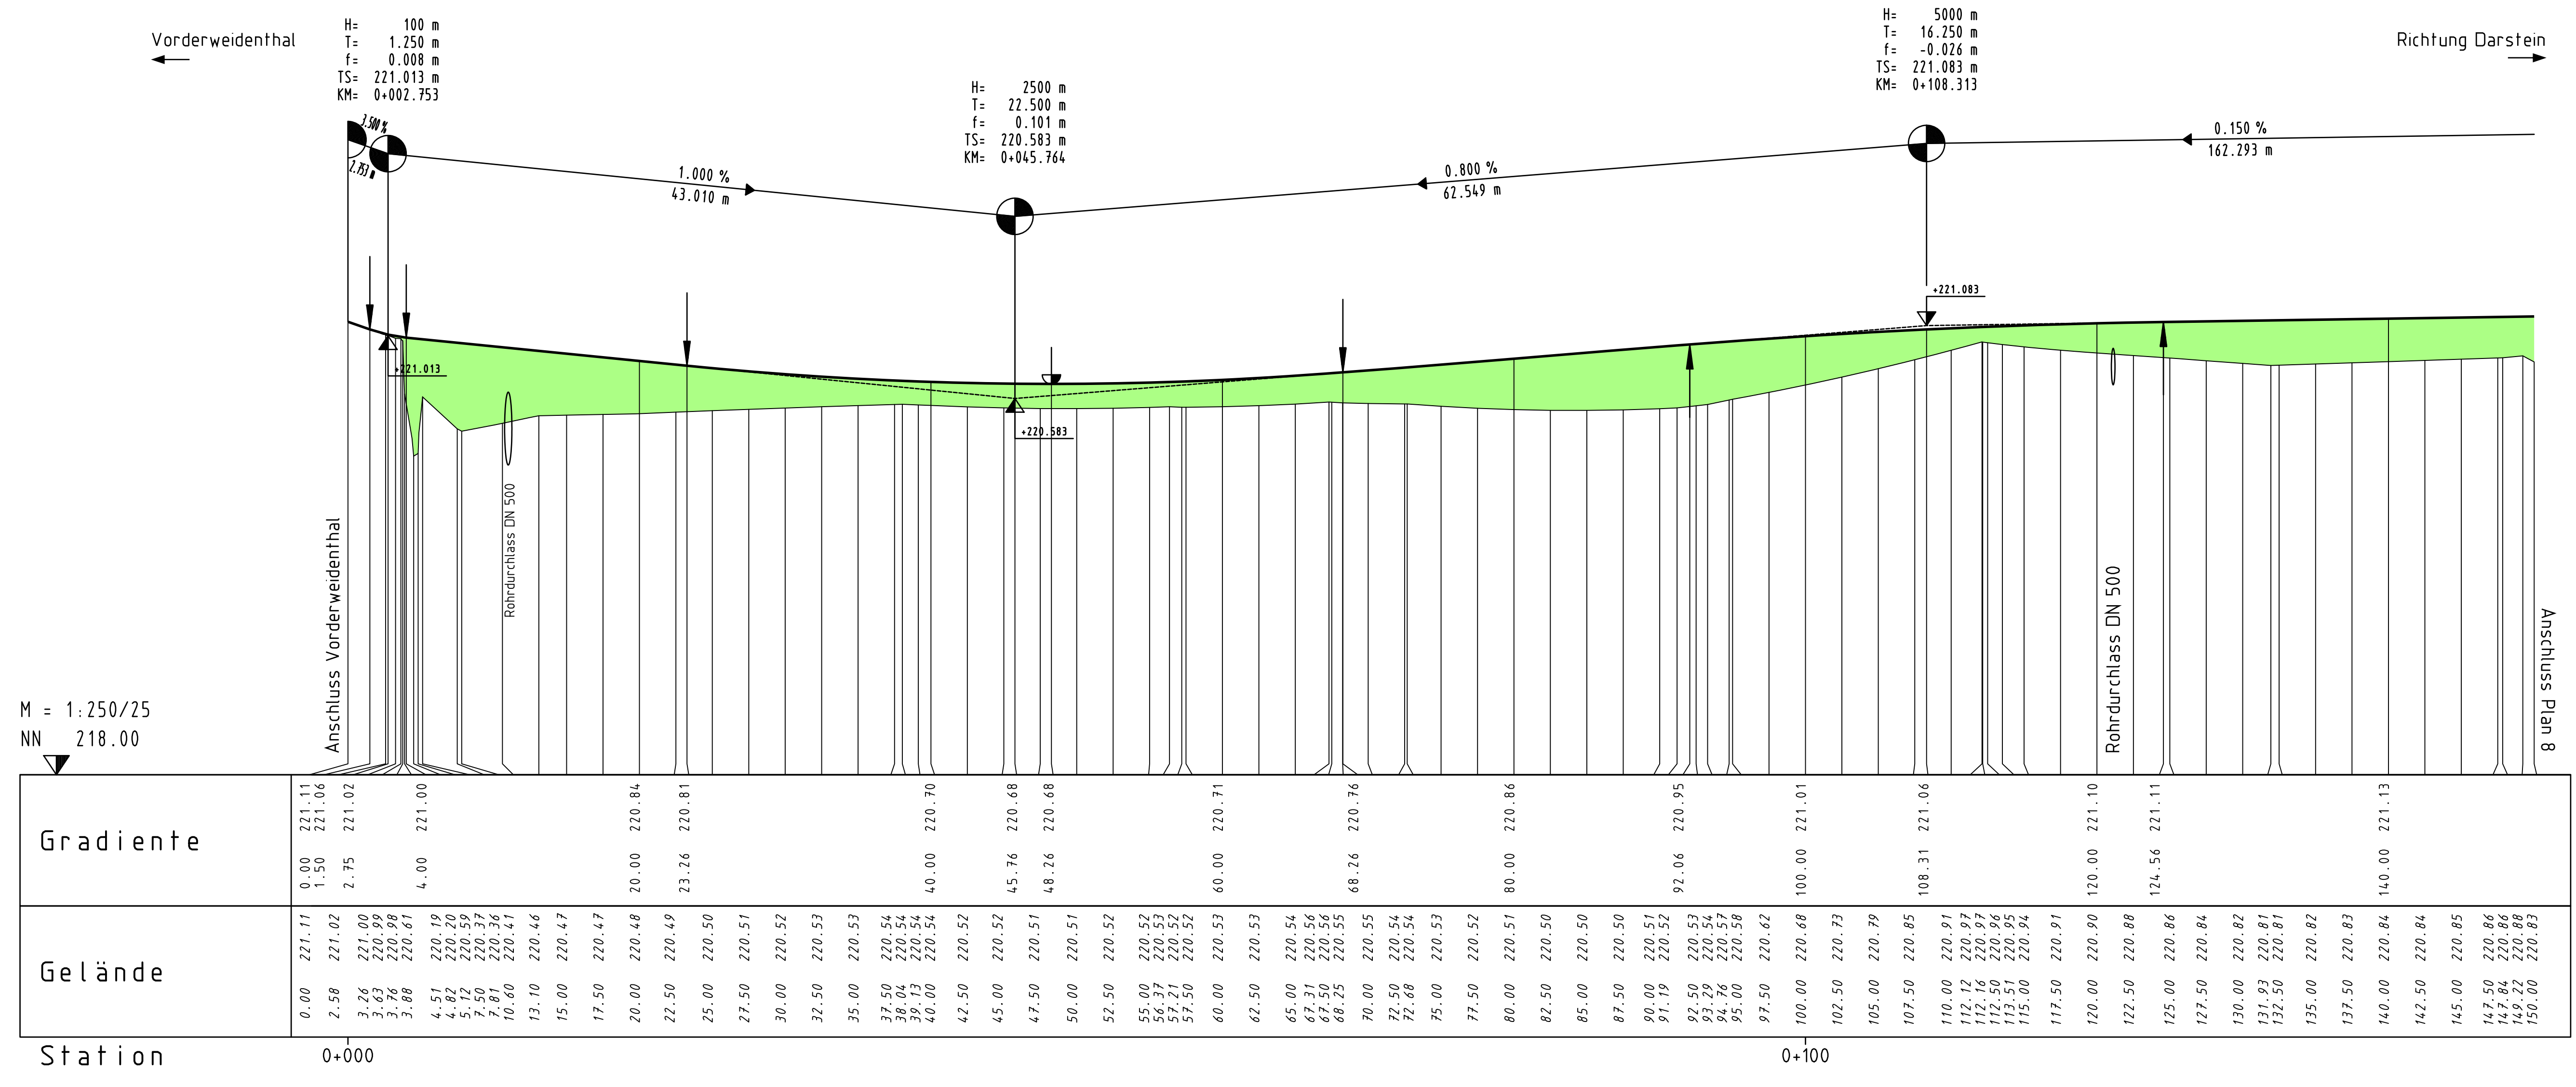


Planungslegende :

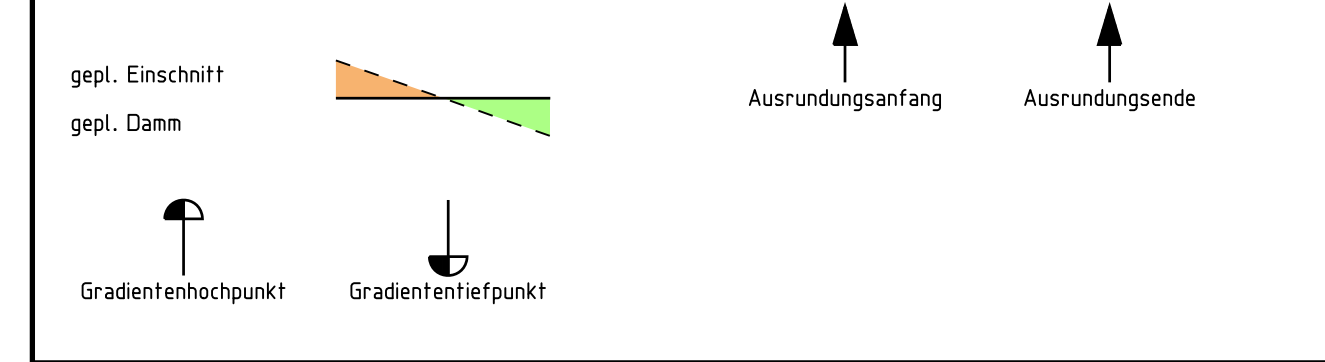

Entwurfsverfasser
 Ernst - Boebe Straße 23 • 67059 Ludwigshafen
 Telefon (0 621) 56 02-0 • Telefax (0 621) 56 02-233
 info.kug@gouff.com • www.kug-ingenieure.com

KUG

Bearb. EN	Gez. TR	Gepr. FE	Projekt-Nr. 2313-0765 Datum 02/2011	Unterschrift <i>Bruno Frensch</i>
-----------	---------	----------	--	--------------------------------------

<